
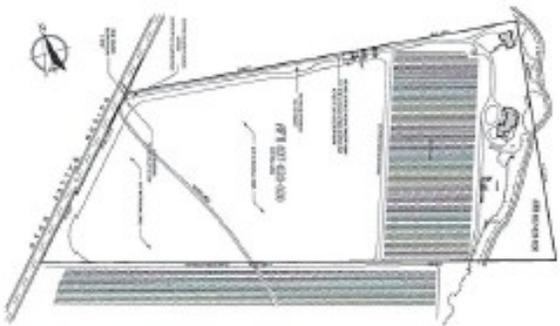


- PROJECT PLAN REVISION NOTES**
- 1) REVISIONS TO THE PLAN AND SPECIFICATIONS - SEE THE ATTACHED REVISIONS SHEET FOR A COMPLETE LIST OF REVISIONS.
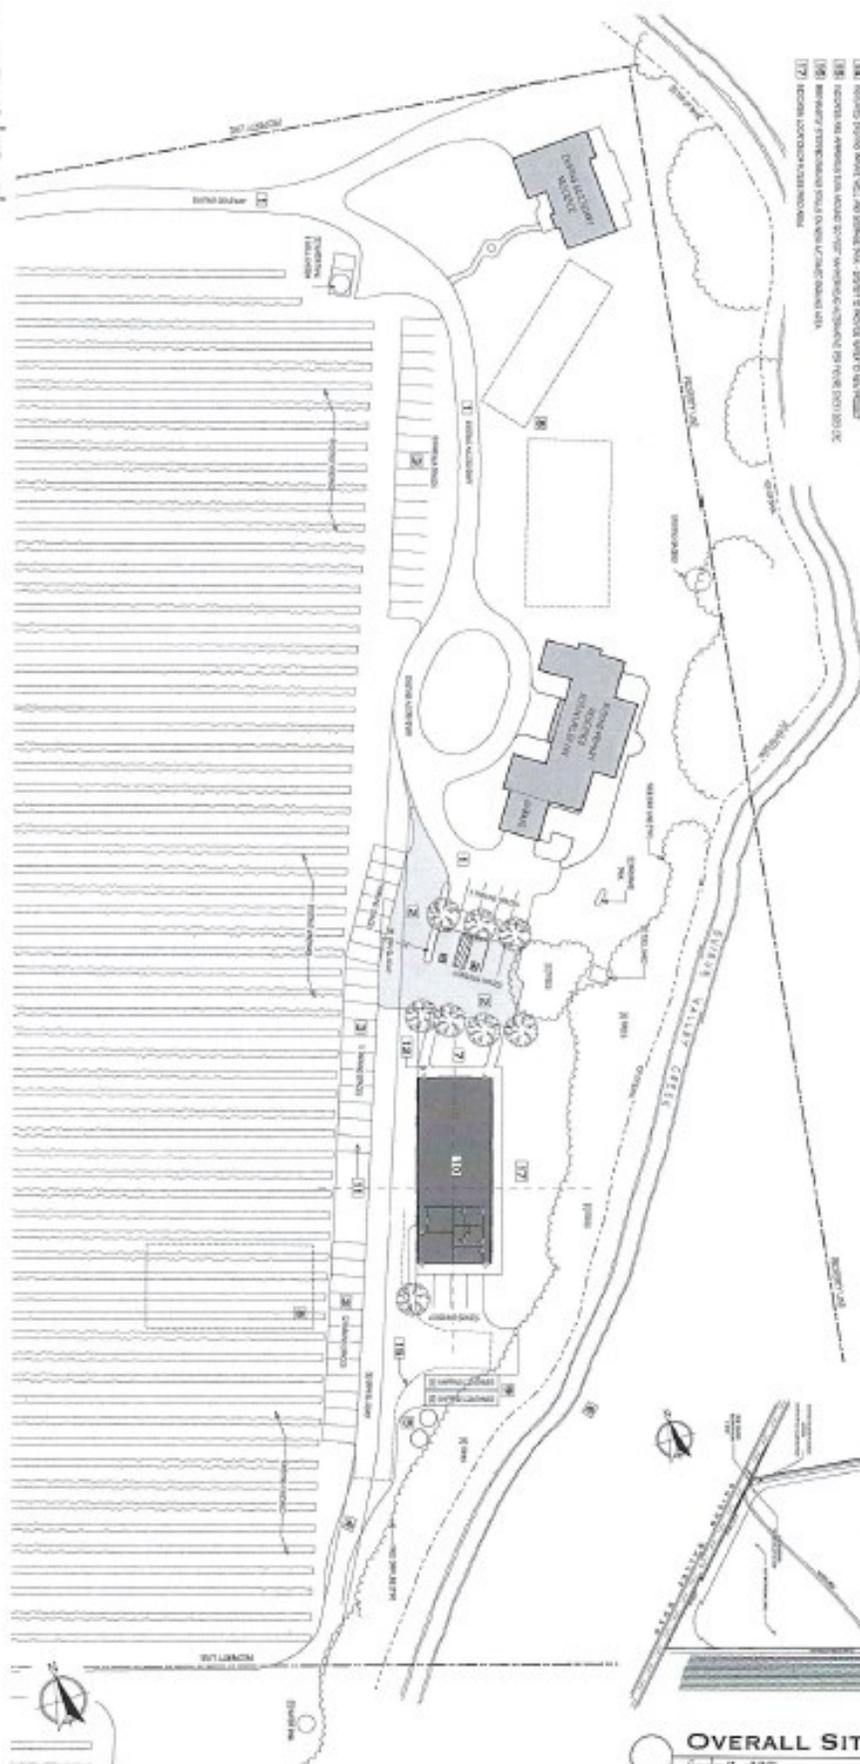

OVERALL SITE PLAN
Scale: 1" = 200'

Partial Site Plan
Scale: 1" = 50'

DATE: 07/26/2011

SCALE: 1" = 50'

PROJECT: A-112

MONROE RANCH

USE PERMIT

4400 Suisun Valley Road Fairfield California 94504

REVISIONS

PAUL D. SWAN

PROJECT ARCHITECT

1015 Sutter Street, Suite 200
Fairfield, CA 94504
916-428-1111
www.paulswan.com

PDF

Printed on: 07/26/2011 10:00 AM