


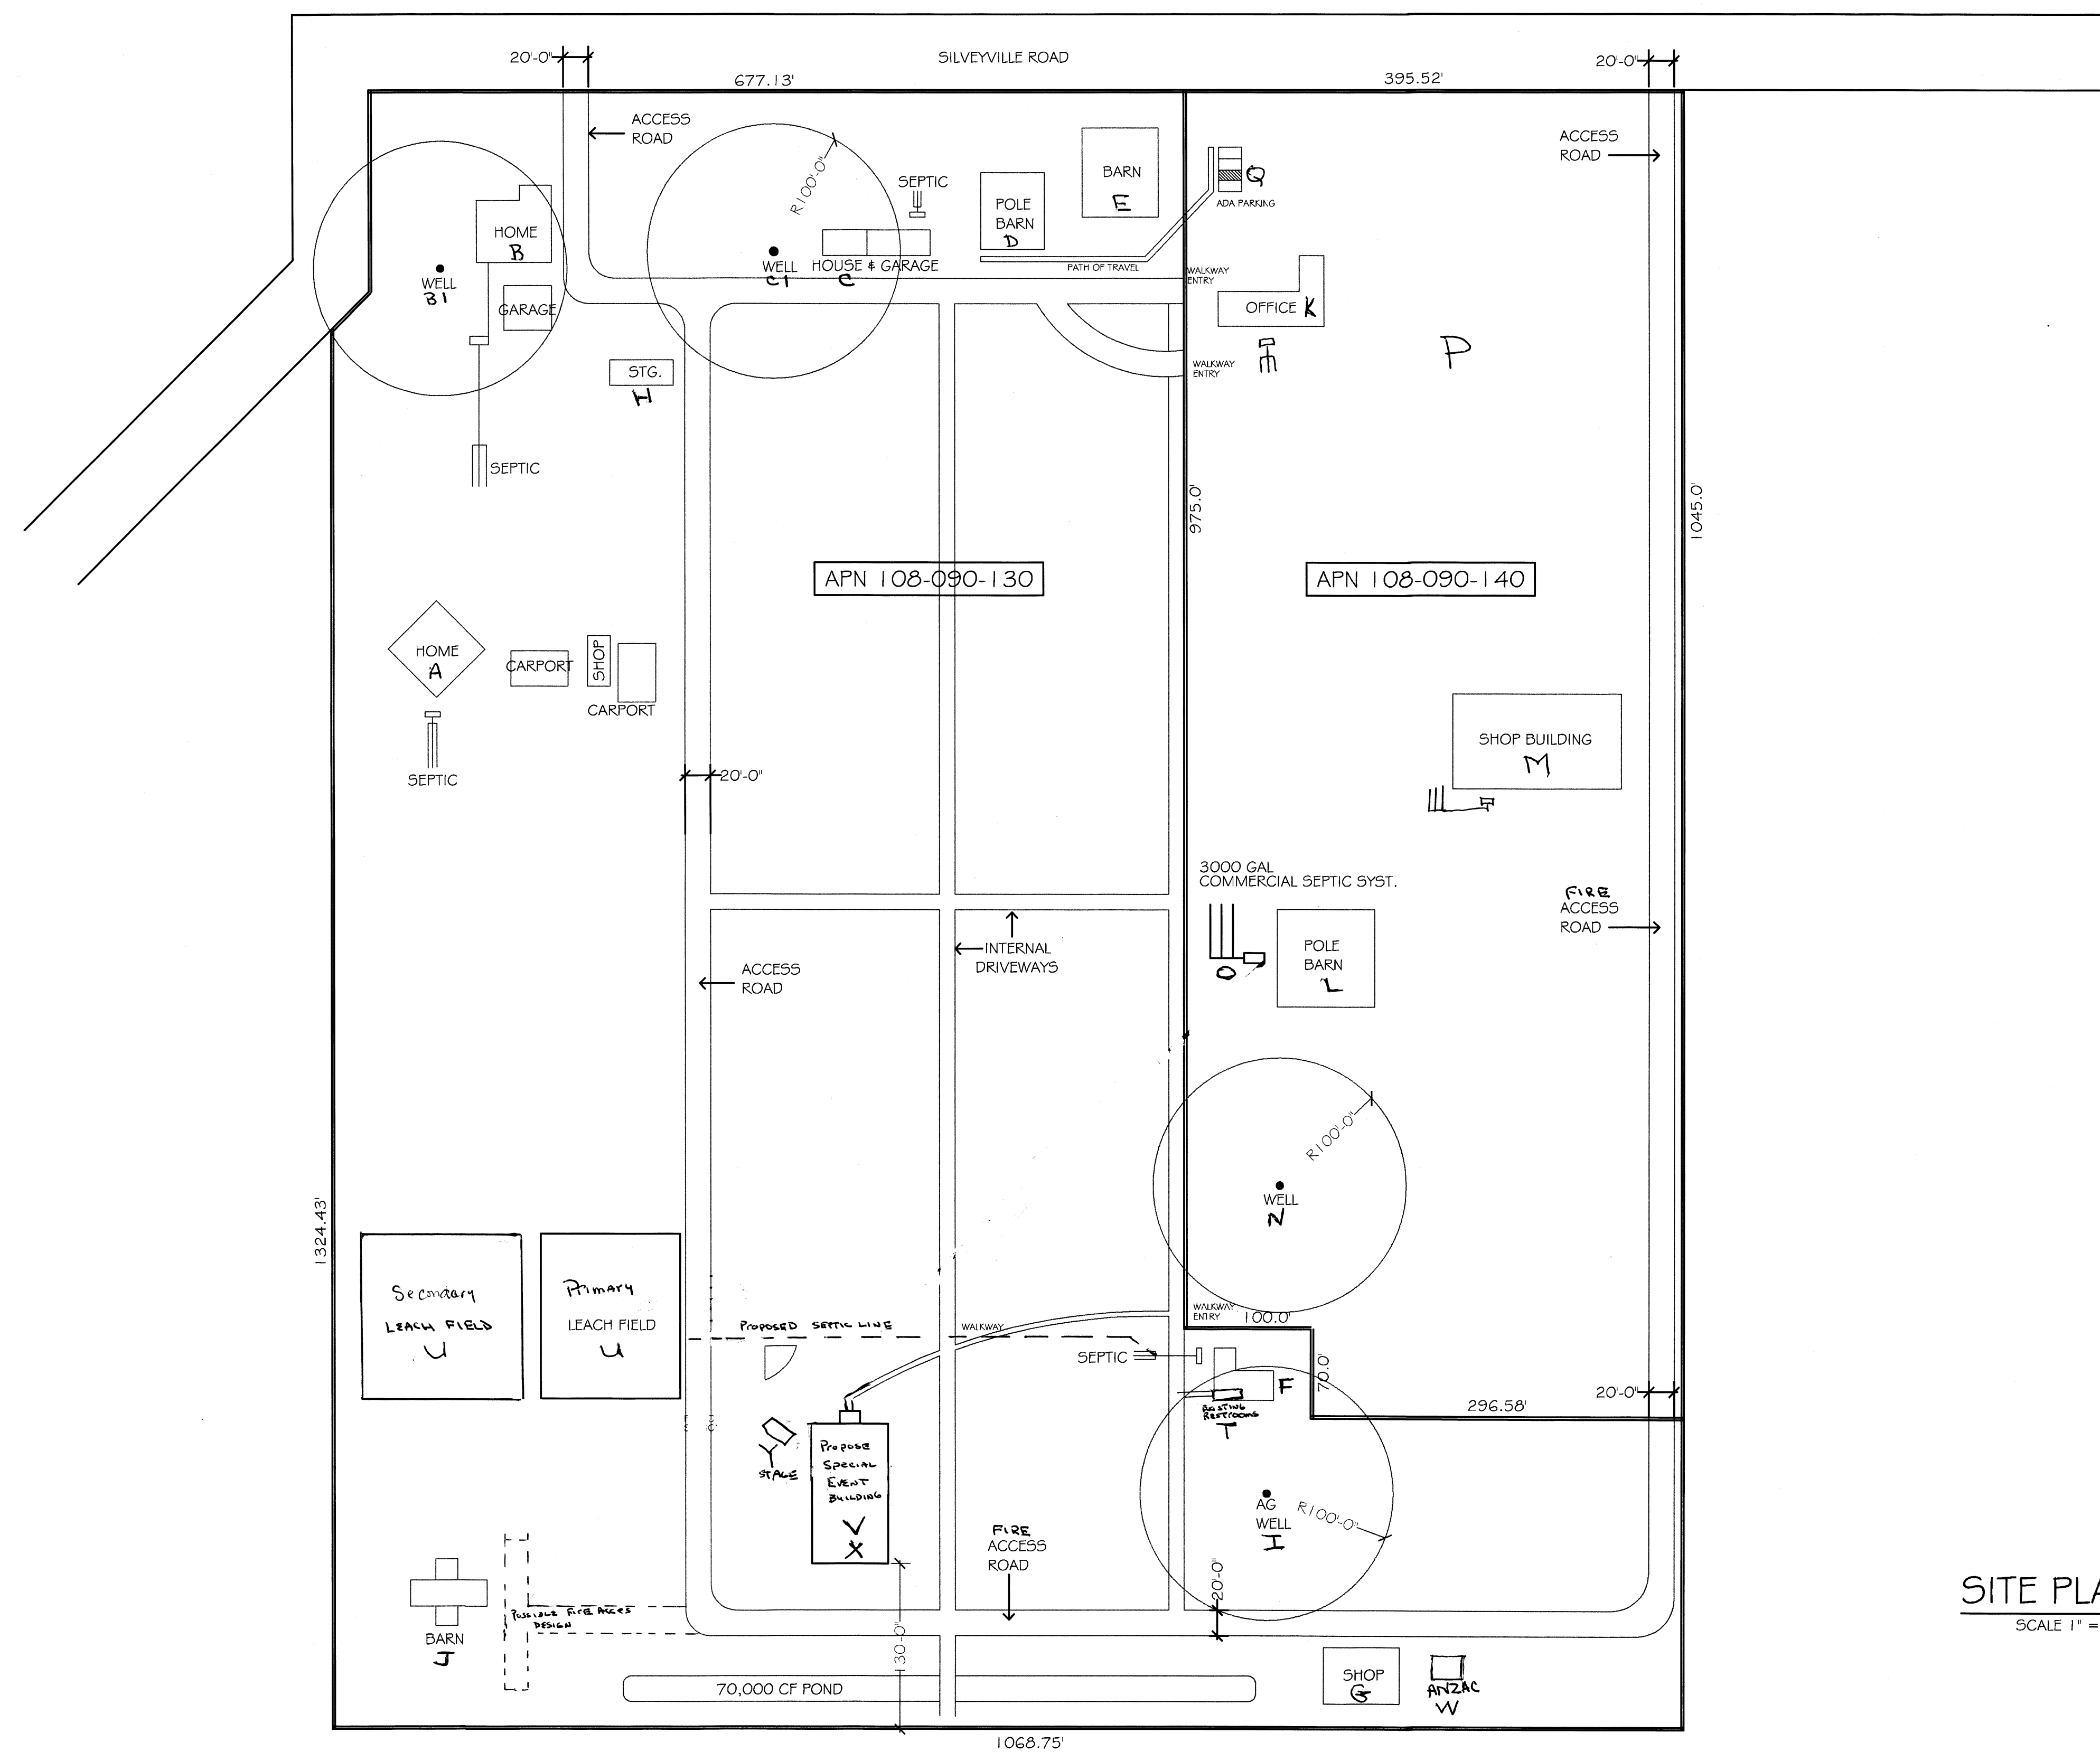

SITE PLAN
SCALE 1" = 80'

SHEET	SITE	SITE PLAN		REVISION	
		DATE	REVISION	DATE	REVISION
1	1	6224 SILVEYVILLE ROAD DIXON, CA 95620	JOHN M. BERG DRAFTING AND DESIGN P.O. BOX 535 GRAEAGLE, CA 96103 530-320-2255		