


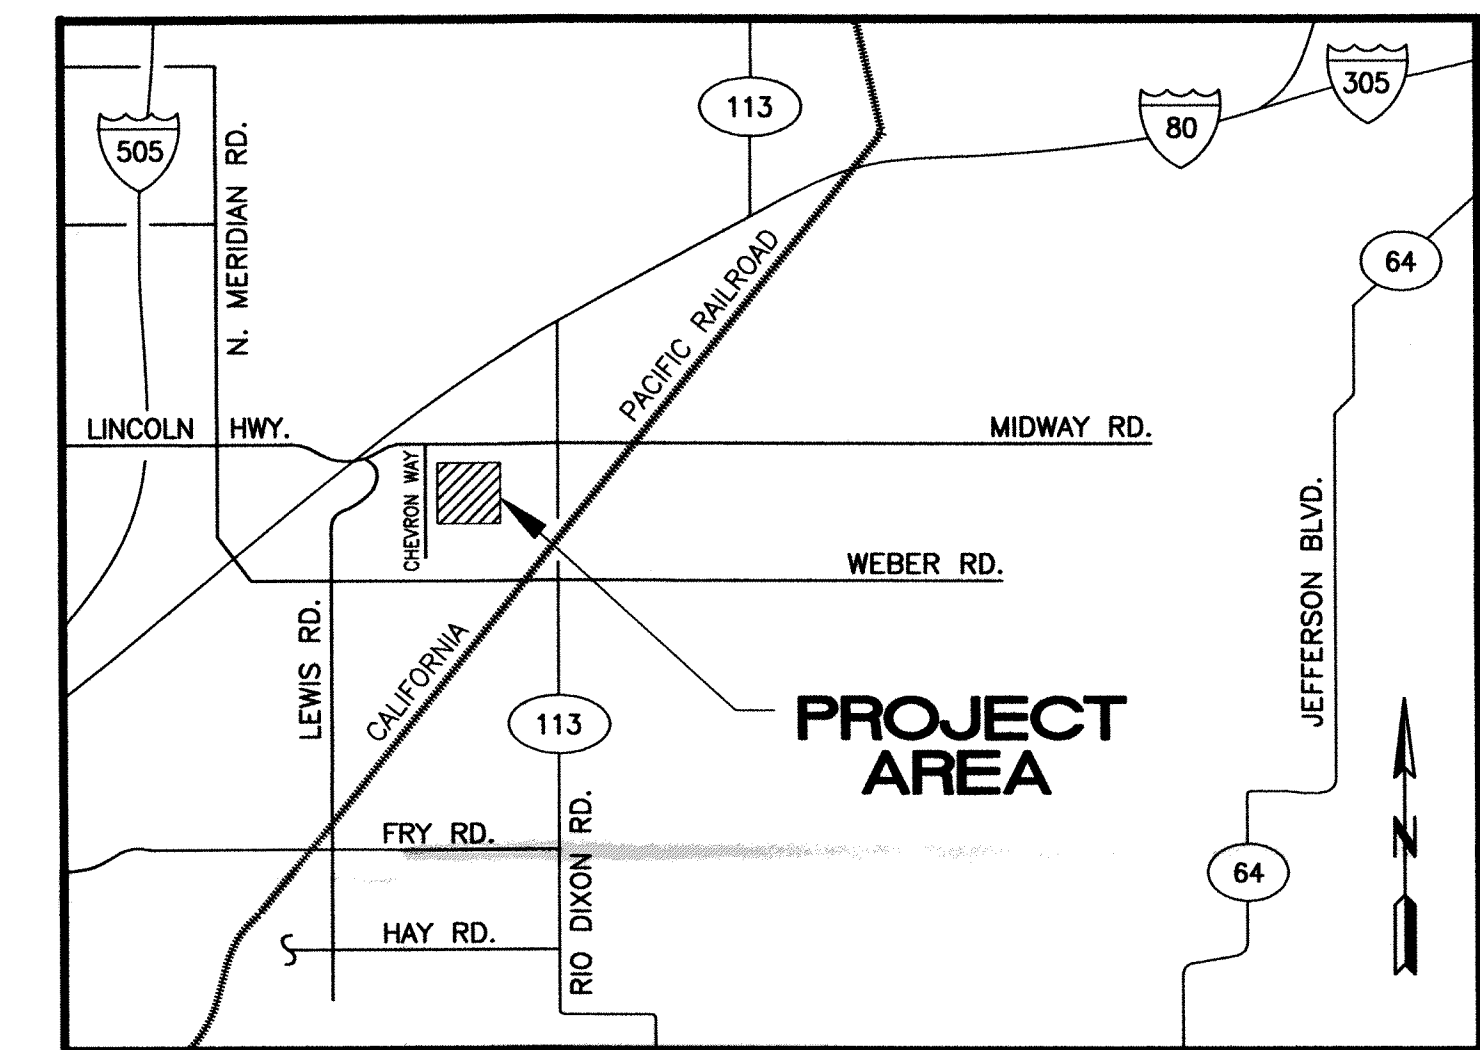

EXISTING TANK TABLE

LEGEND

-
- REGISTERED PROFESSIONAL ENGINEER
JEFFREY B. KOENG
65357
Exp. 9/30/17
STATE OF CALIFORNIA

[illegible]

							DRAWN	JBK
							DATE	9/09/14
							DESIGNED	JBK
							CHECKED	JBK
							APPROVED	JBK
A	8/26/17	ISSUED FOR APPROVAL				JBK	JBK	JBK
REV.	DATE					BY	CHK.	APP.
REVISIONS								
1"=30'								

7300 CHEVRON WAY		DIXON, CA.	
PLOT SCALE 1=30	DRAWING 1538-SITE PLAN (EXISTING)	REV. A	