
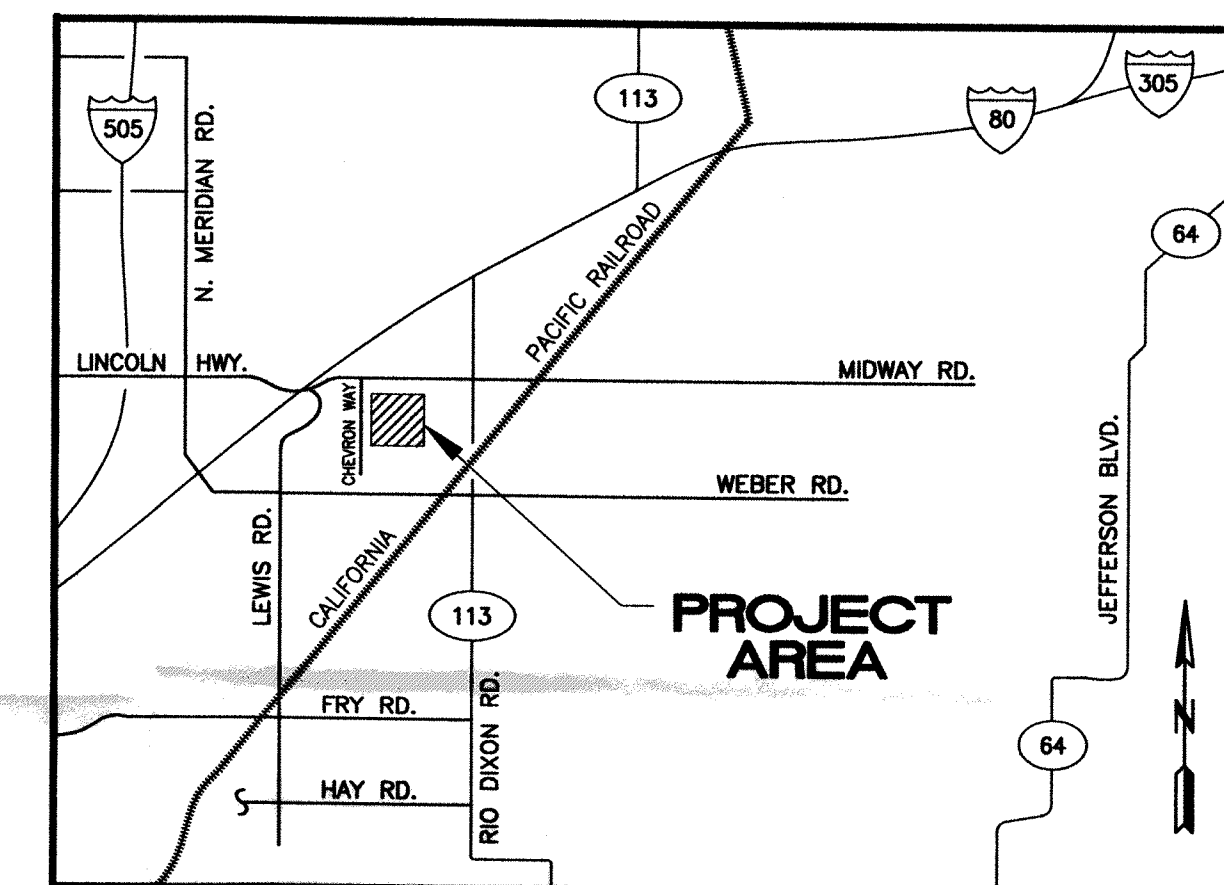


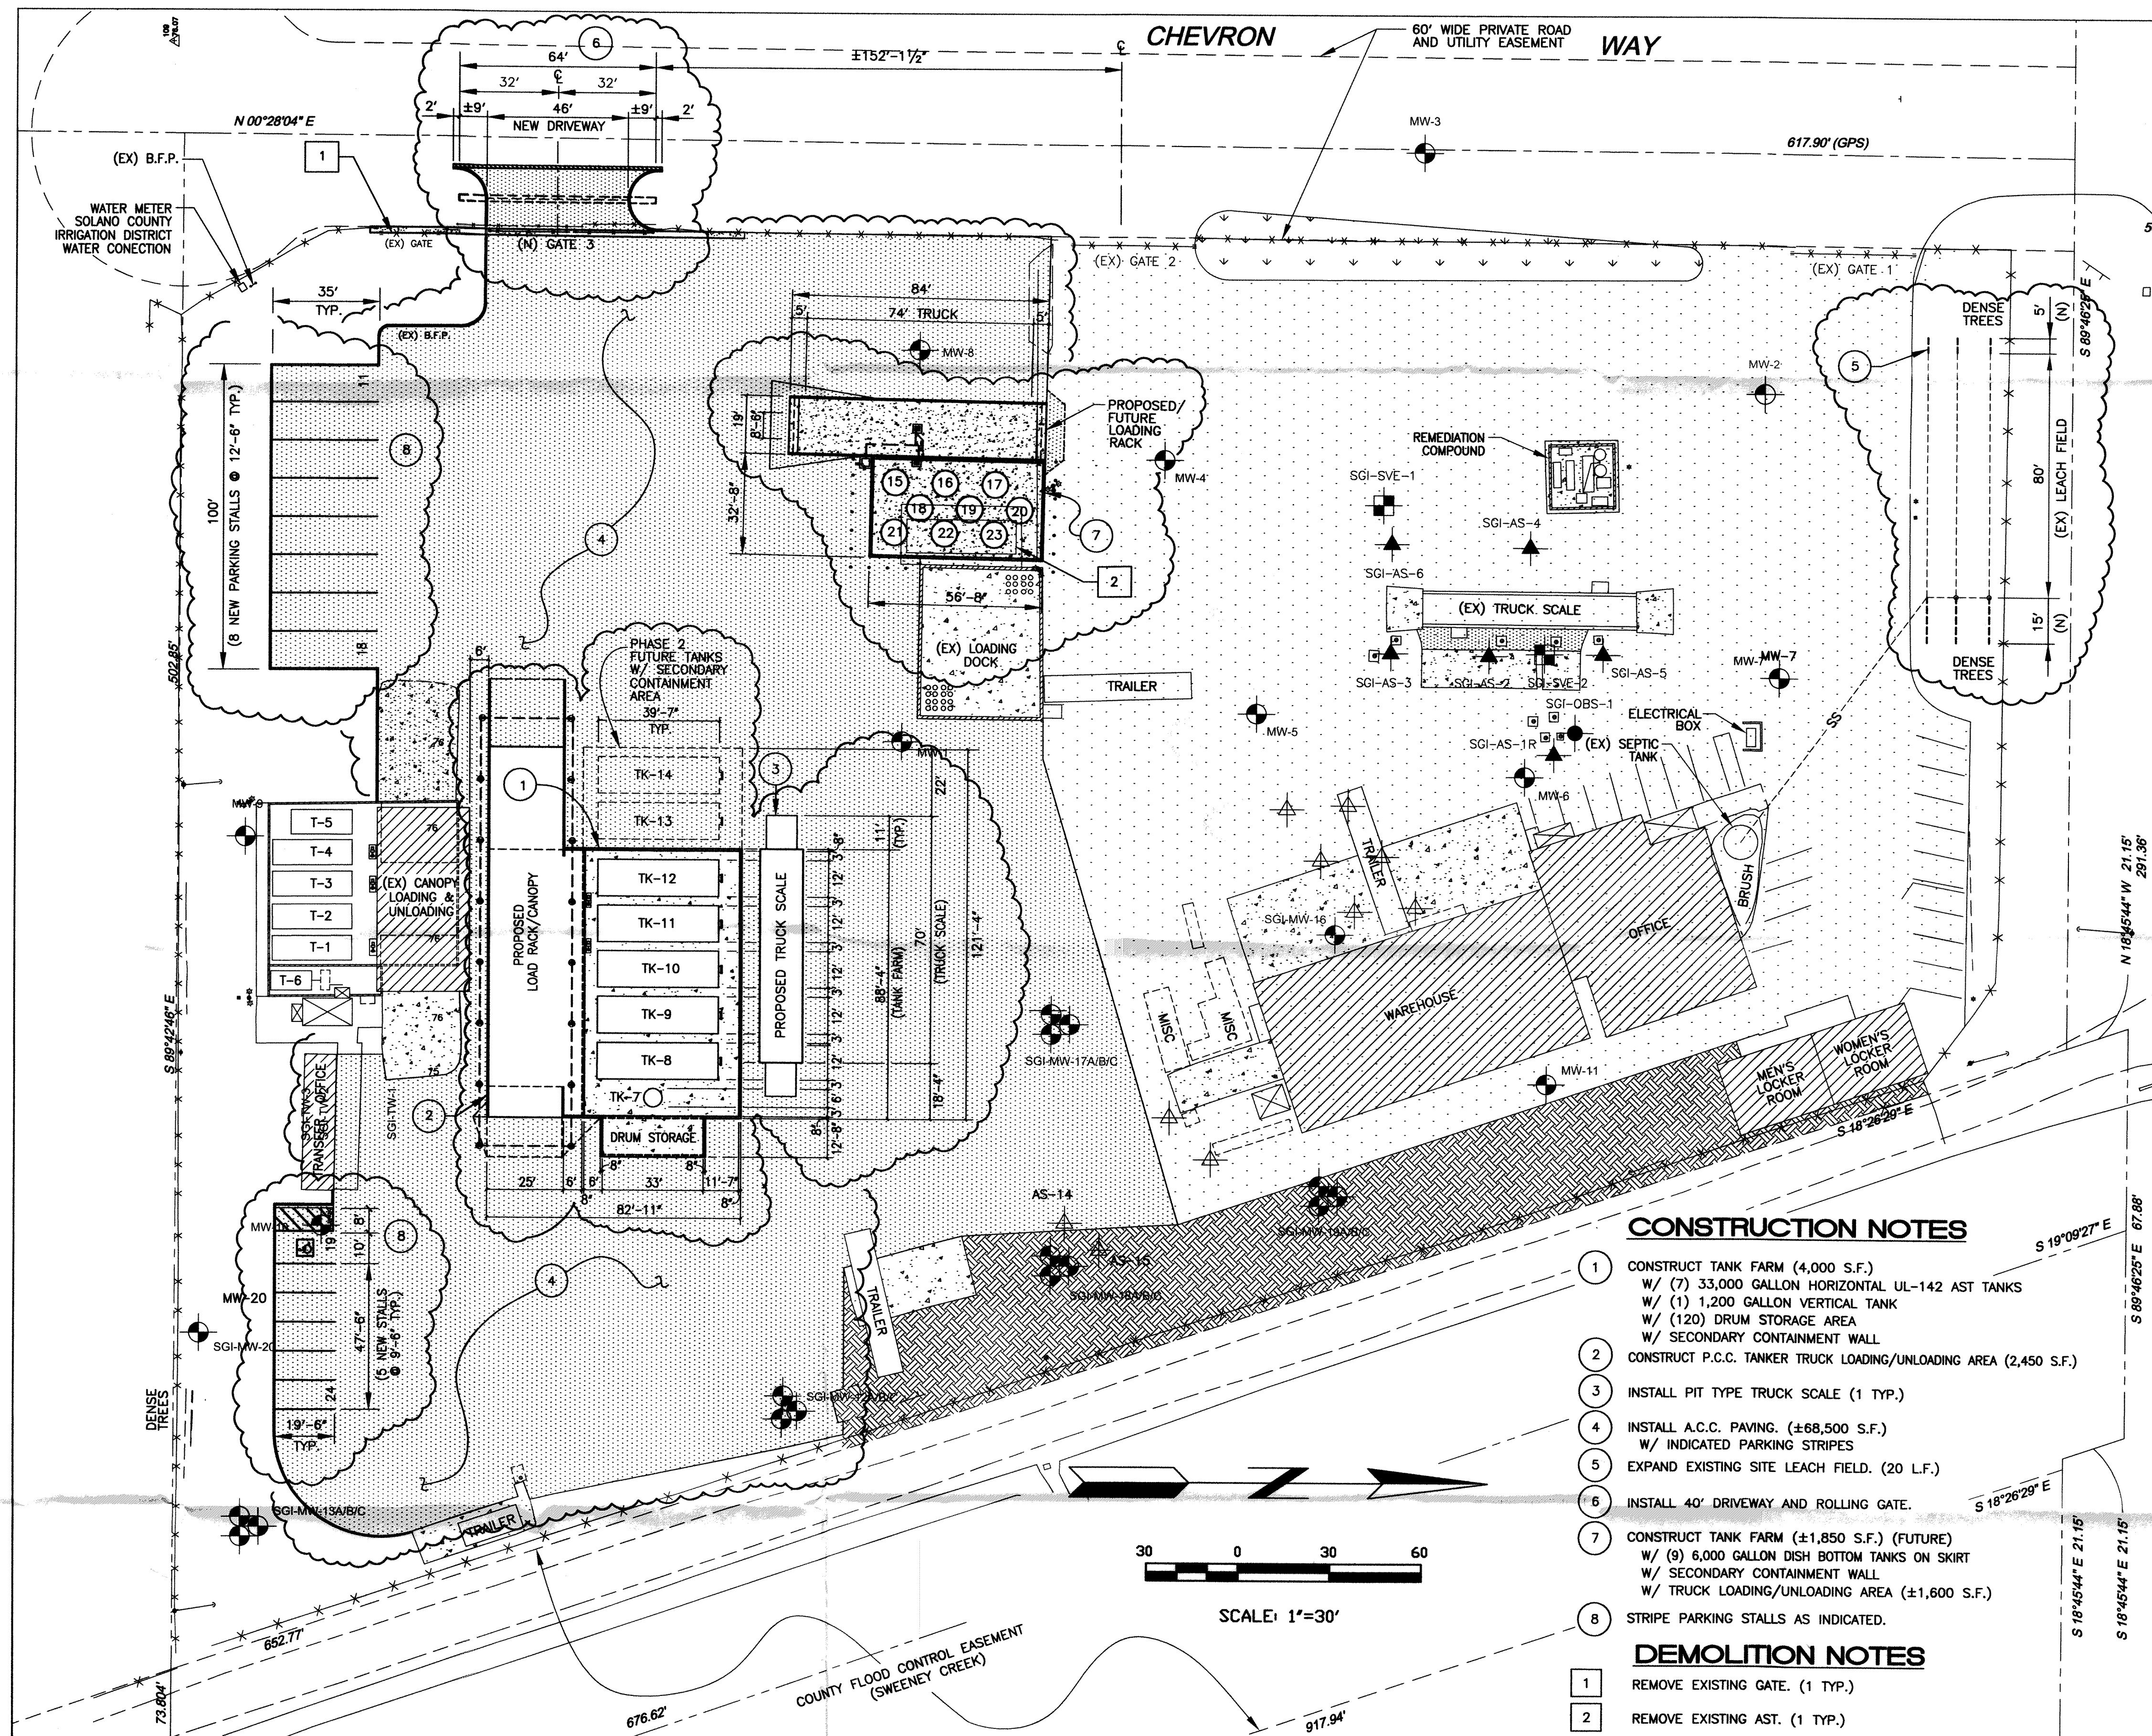

VICINITY MAP
N.T.S.

TANK #	DIAMETER	LENGTH	NOMINAL CAPACITY (GAL.)	PRIMARY SERVICE	SECONDARY SERVICE	TERTIARY SERVICE
1	8'-2"	26'-0"	10,000	USED OIL	USED GLYCOL	OILY WATER
2	8'-2"	26'-0"	10,000	USED OIL	USED GLYCOL	OILY WATER
3	8'-2"	26'-0"	10,000	USED OIL	OILY WATER	NONE
4	8'-2"	26'-0"	10,000	USED OIL	OILY WATER	USED GLYCOL
5	8'-0"	20'-0"	7,500	USED GLYCOL	NONE	NONE
6	8'-4"	13'-4"	2,500	OILY WATER	NONE	NONE
7	6'-0"	6'-0"	1,200	CARBON FILTER	NONE	NONE
8	12'-0"	39'-7"	33,000	STORM WATER	NONE	NONE
9	12'-0"	39'-7"	33,000	USED OIL	NONE	NONE
10	12'-0"	39'-7"	33,000	USED OIL	NONE	NONE
11	12'-0"	39'-7"	33,000	USED OIL	NONE	NONE
12	12'-0"	39'-7"	33,000	USED OIL	NONE	NONE
13 (FUTURE)	12'-0"	39'-7"	33,000	USED OIL	NONE	NONE
14 (FUTURE)	12'-0"	39'-7"	33,000	USED GLYCOL	NONE	NONE
15 (FUTURE)	8'-6"	16'-3"	6,000	NEW GLYCOL	NONE	NONE
16 (FUTURE)	8'-6"	16'-3"	6,000	NEW GLYCOL	NONE	NONE
17 (FUTURE)	8'-6"	16'-3"	6,000	NEW GLYCOL	NONE	NONE
18 (FUTURE)	8'-6"	16'-3"	6,000	NEW GLYCOL	NONE	NONE
19 (FUTURE)	8'-6"	16'-3"	6,000	NEW GLYCOL	NONE	NONE
20 (FUTURE)	8'-6"	16'-3"	6,000	NEW GLYCOL	NONE	NONE
21 (FUTURE)	8'-6"	16'-3"	6,000	NEW GLYCOL	NONE	NONE
22 (FUTURE)	8'-6"	16'-3"	6,000	NEW GLYCOL	NONE	NONE
23 (FUTURE)	8'-6"	16'-3"	6,000	NEW GLYCOL	NONE	NONE
120 (FUTURE)	±2"	±3"	6,800	NON-R.C.R.A. LIQUID AND SOLID WASTE	NONE	NONE

* INDICATES TANK IS PROPOSED.

LEGEND

(X) FENCE LINE	(X) GROUNDWATER MONITORING WELL
(X) APPARENT STREET CENTER LINE	(X) GROUNDWATER MONITORING AS WELL
(X) BUILDING / CANOPY	(X) GROUNDWATER MONITORING SVE WELL
(X) FUTURE BUILDING / CANOPY	(X) GROUNDWATER MONITORING OBS WELL
(X) CONCRETE PAVING	(X) EXISTING SANITARY SEWER PUMP
(X) FUTURE CONCRETE PAD	
(X) FUTURE A.C.C. PAVING	
(X) WEATHERED ASPHALT	

- CONSTRUCTION NOTES**
- CONSTRUCT TANK FARM (4,000 S.F.)
W/ (7) 33,000 GALLON HORIZONTAL UL-142 AST TANKS
W/ (1) 1,200 GALLON VERTICAL TANK
W/ (120) DRUM STORAGE AREA
W/ SECONDARY CONTAINMENT WALL
 - CONSTRUCT P.C.C. TANKER TRUCK LOADING/UNLOADING AREA (2,450 S.F.)
 - INSTALL PIT TYPE TRUCK SCALE (1 TYP.)
 - INSTALL A.C.C. PAVING. (±68,500 S.F.)
W/ INDICATED PARKING STRIPES
 - EXPAND EXISTING SITE LEACH FIELD. (20 L.F.)
 - INSTALL 40' DRIVEWAY AND ROLLING GATE.
 - CONSTRUCT TANK FARM (±1,850 S.F.) (FUTURE)
W/ (9) 6,000 GALLON DISH BOTTOM TANKS ON SKIRT
W/ SECONDARY CONTAINMENT WALL
W/ TRUCK LOADING/UNLOADING AREA (±1,600 S.F.)
 - STRIP PARKING STALLS AS INDICATED.

- DEMOLITION NOTES**
- REMOVE EXISTING GATE. (1 TYP.)
 - REMOVE EXISTING AST. (1 TYP.)

NUMBER	SHT.	REFERENCE DRAWING

J.B. KOENIG & ASSOCIATES, INC.
CONSULTING ENGINEERS
3150 EAST LA PALMA AVENUE SUITE - E
ANAHEIM, CA 92806
(714) 237-0931
(714) 237-0987 (FAX)

REV.	DATE	ISSUED FOR APPROVAL	BY	CHK.	APP.

DRAWN JEK DATE 9/09/14 DESIGNED JBK CHECKED JBK APPROVED JBK APPROVED JBK	D/K DIXON D/K DIXON FUTURE SITE PLAN 7300 CHEVRON WAY DIXON, CA.
SCALE 1"=30' PLOT SCALE 1"=30' DRAWING 1538-SITE PLAN (FUTURE) REV. A	DRAWING NUMBER: 1538-SITE PLAN (FUTURE) DWG LAST PLOTTED: 8/22/17 DWG LAST REVISED: 8/22/17