





Revisions

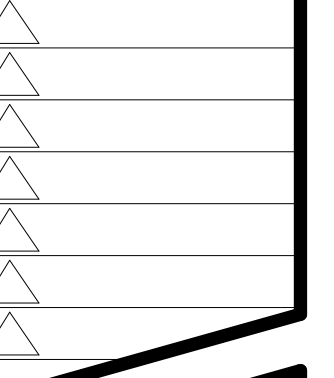

ARMORY MUSEUM

41444 ABERNATHY ROAD, FALLFIELD, CALIF. 95721

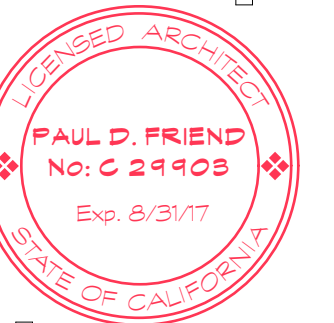


Use Permit Site Plan

Scale : As Noted

April 2017


Sheet Number
S-1.1

Sheet 1 of 2
Date: 8/9/17

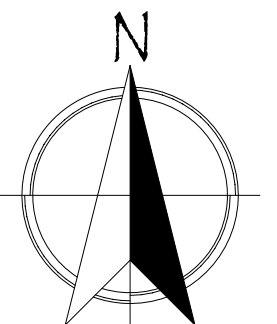


AMERICAN ARMORY SITE PLAN

Scale: 1:720

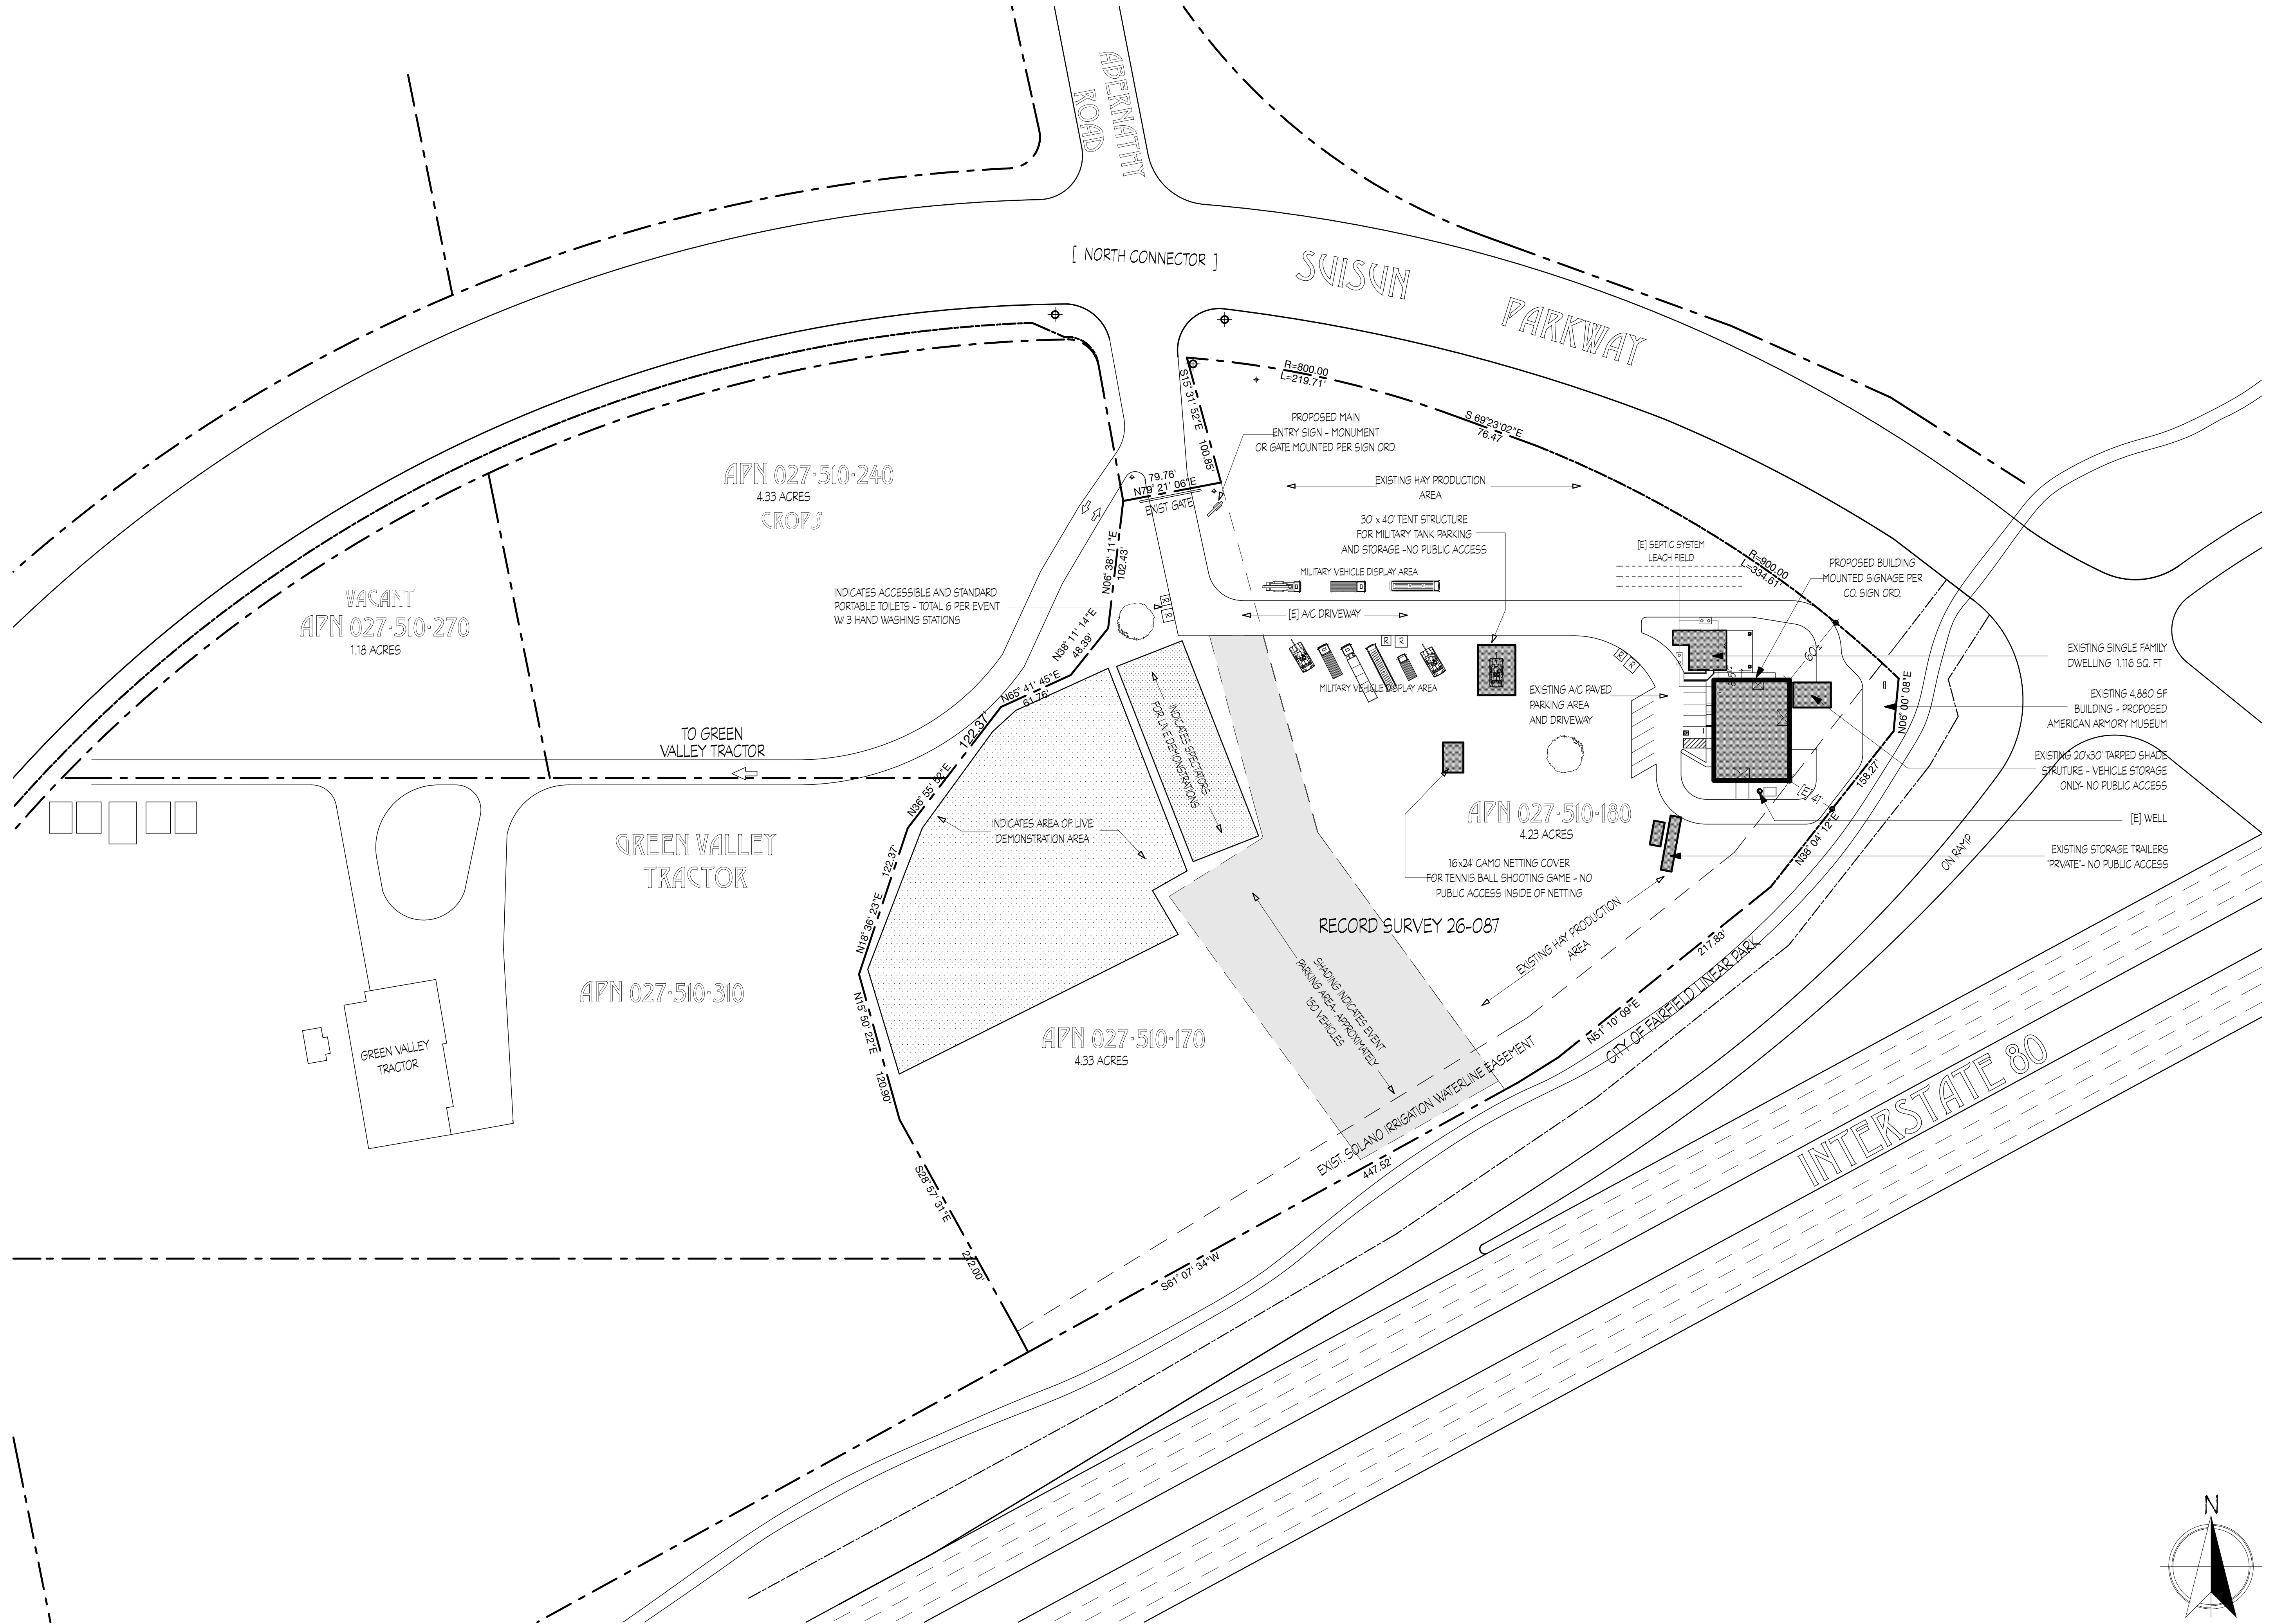




NORTH ELEVATION
Scale: 1/4" = 1'-0"

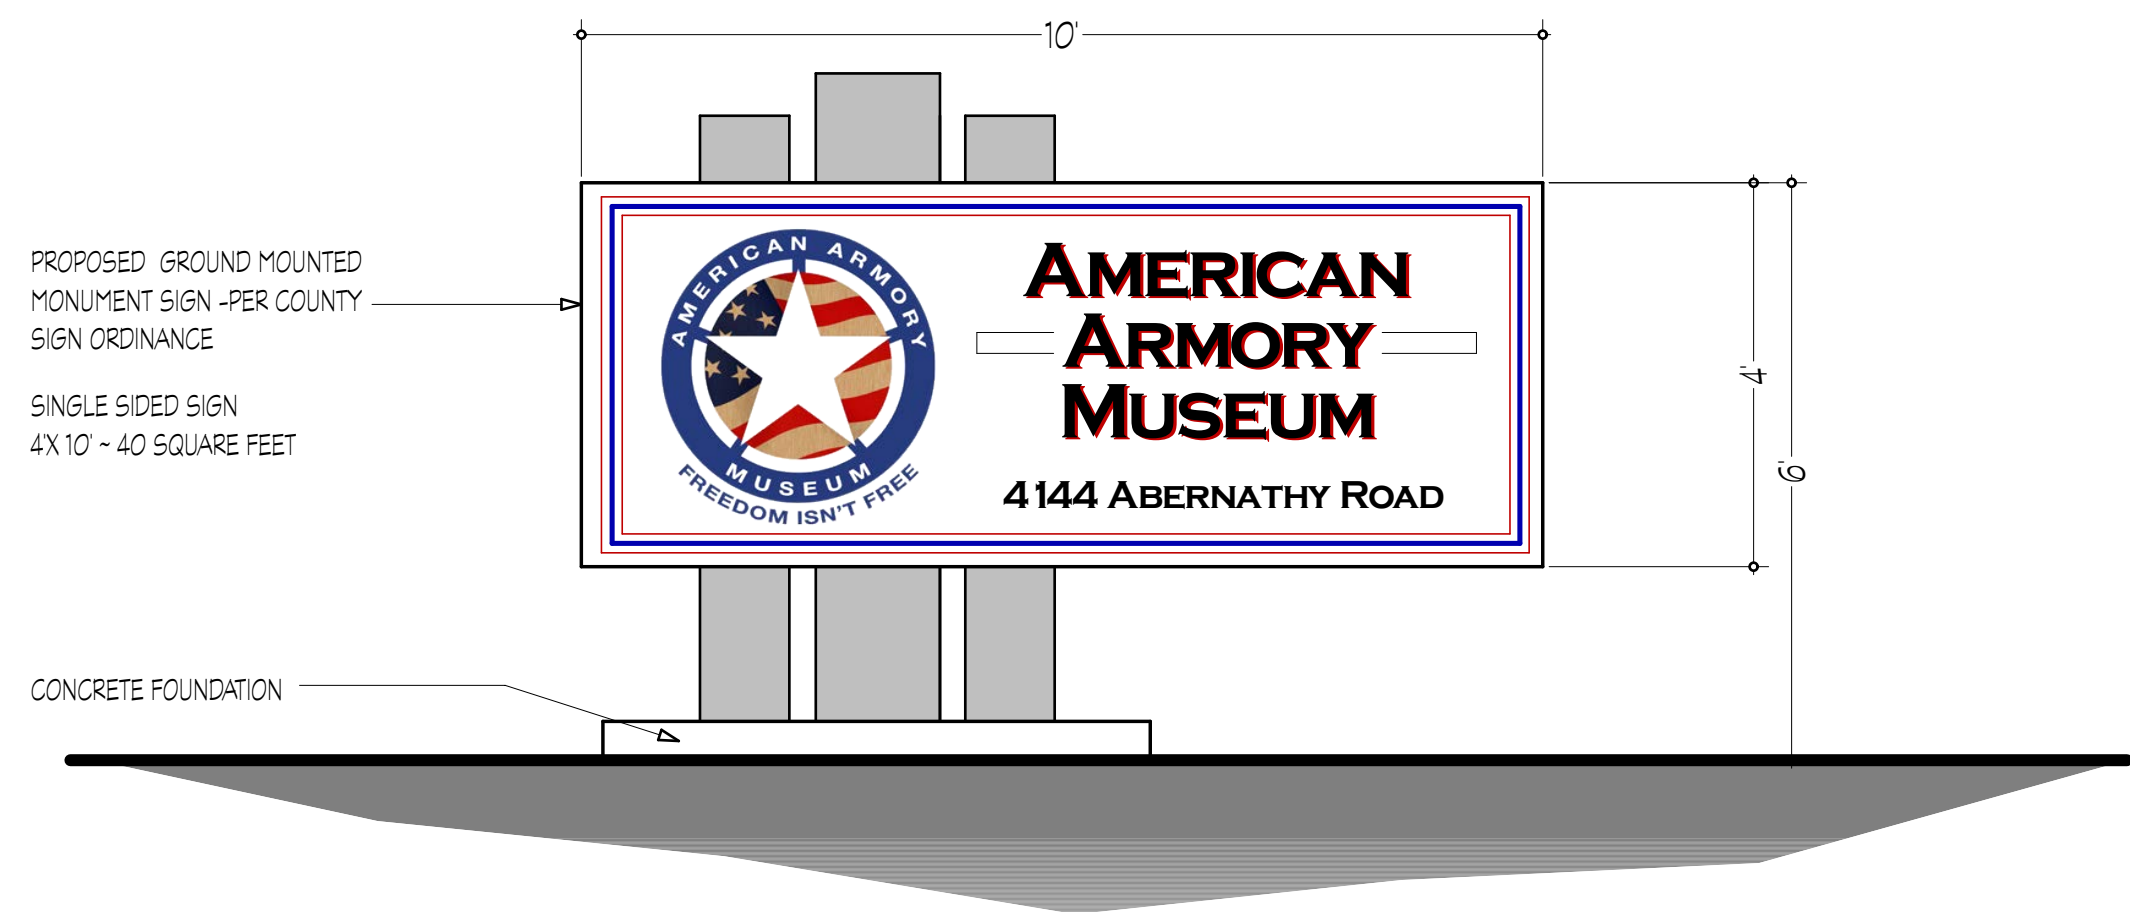

MONUMENT SIGN
Scale: 1/2" = 1'-0"

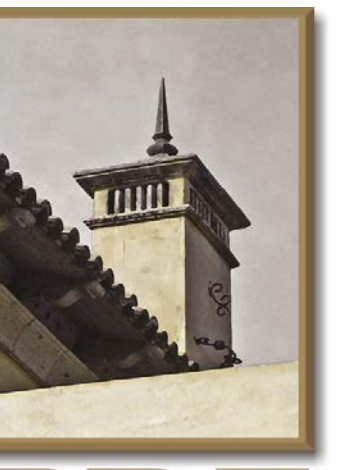

PDF
Designs, Inc.

Paul D. Friend
Architect

4171 Suisun Valley Road
Suite C
Fairfield, CA 94534
707.864.6986 Fax 864.6983
www.PDFDesigns.com

Revisions

▲	
▲	
▲	
▲	
▲	

ARMORY MUSEUM
4144 Abernathy Road, Fairfield, Calif. 94534



Signage
Concept

Scale : As Noted
April 2017

Sheet Number
1.2