
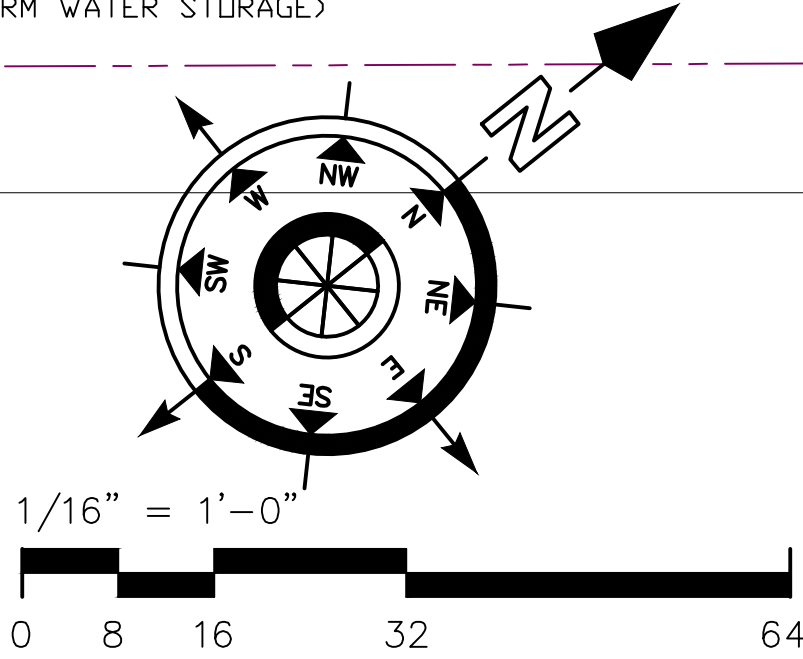


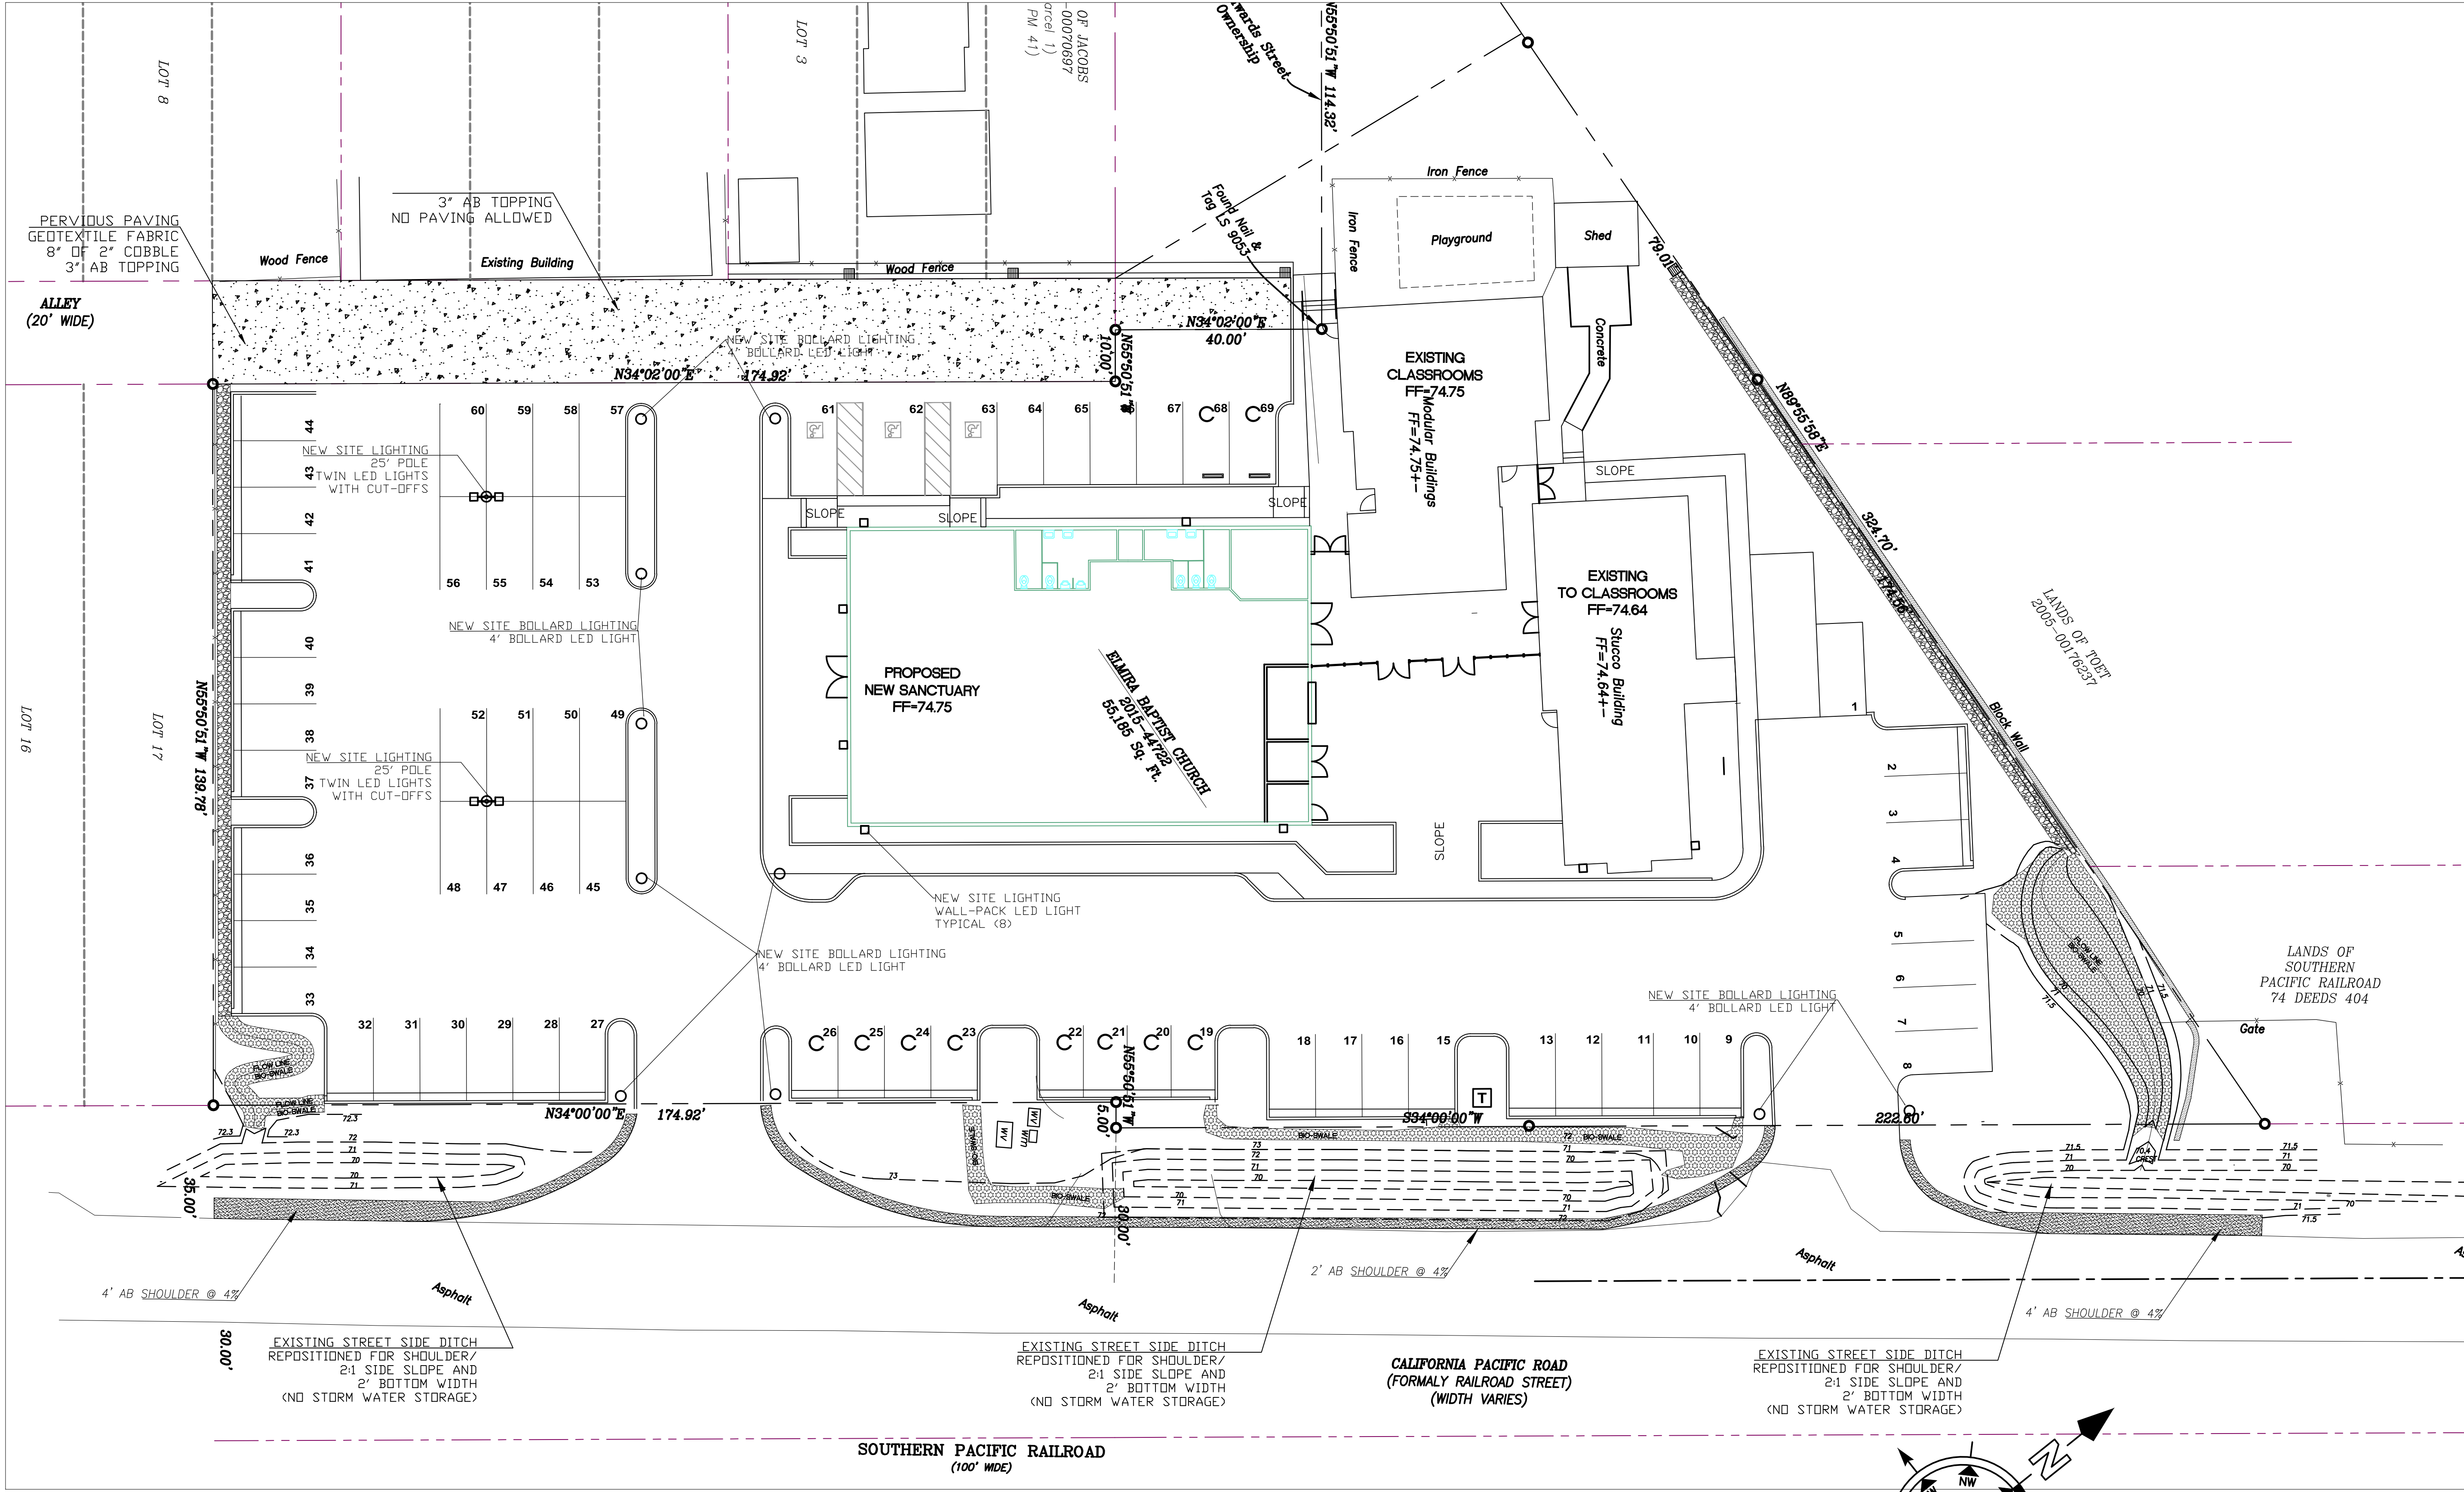

REVISIONS		
NO.	DATE	DESCRIPTION
2	5/8/2017	PLANNING COMMENTS

PROJECT TITLE: CONDITIONAL USE PERMIT APPLICATION

DRAWING TITLE: SITE PLAN

DATE: 2017-019

DRAWN BY: TJD

COMPUTER NO.:

NOB NO.:

SHEET NO. A1

of 1