
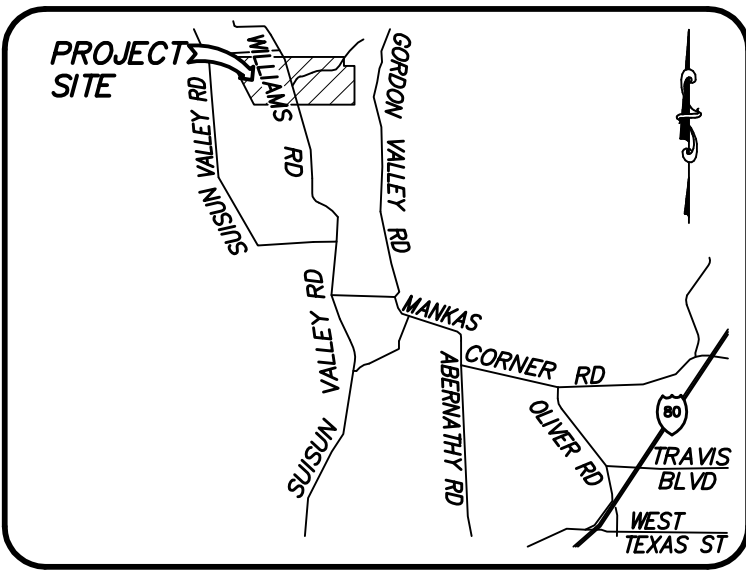


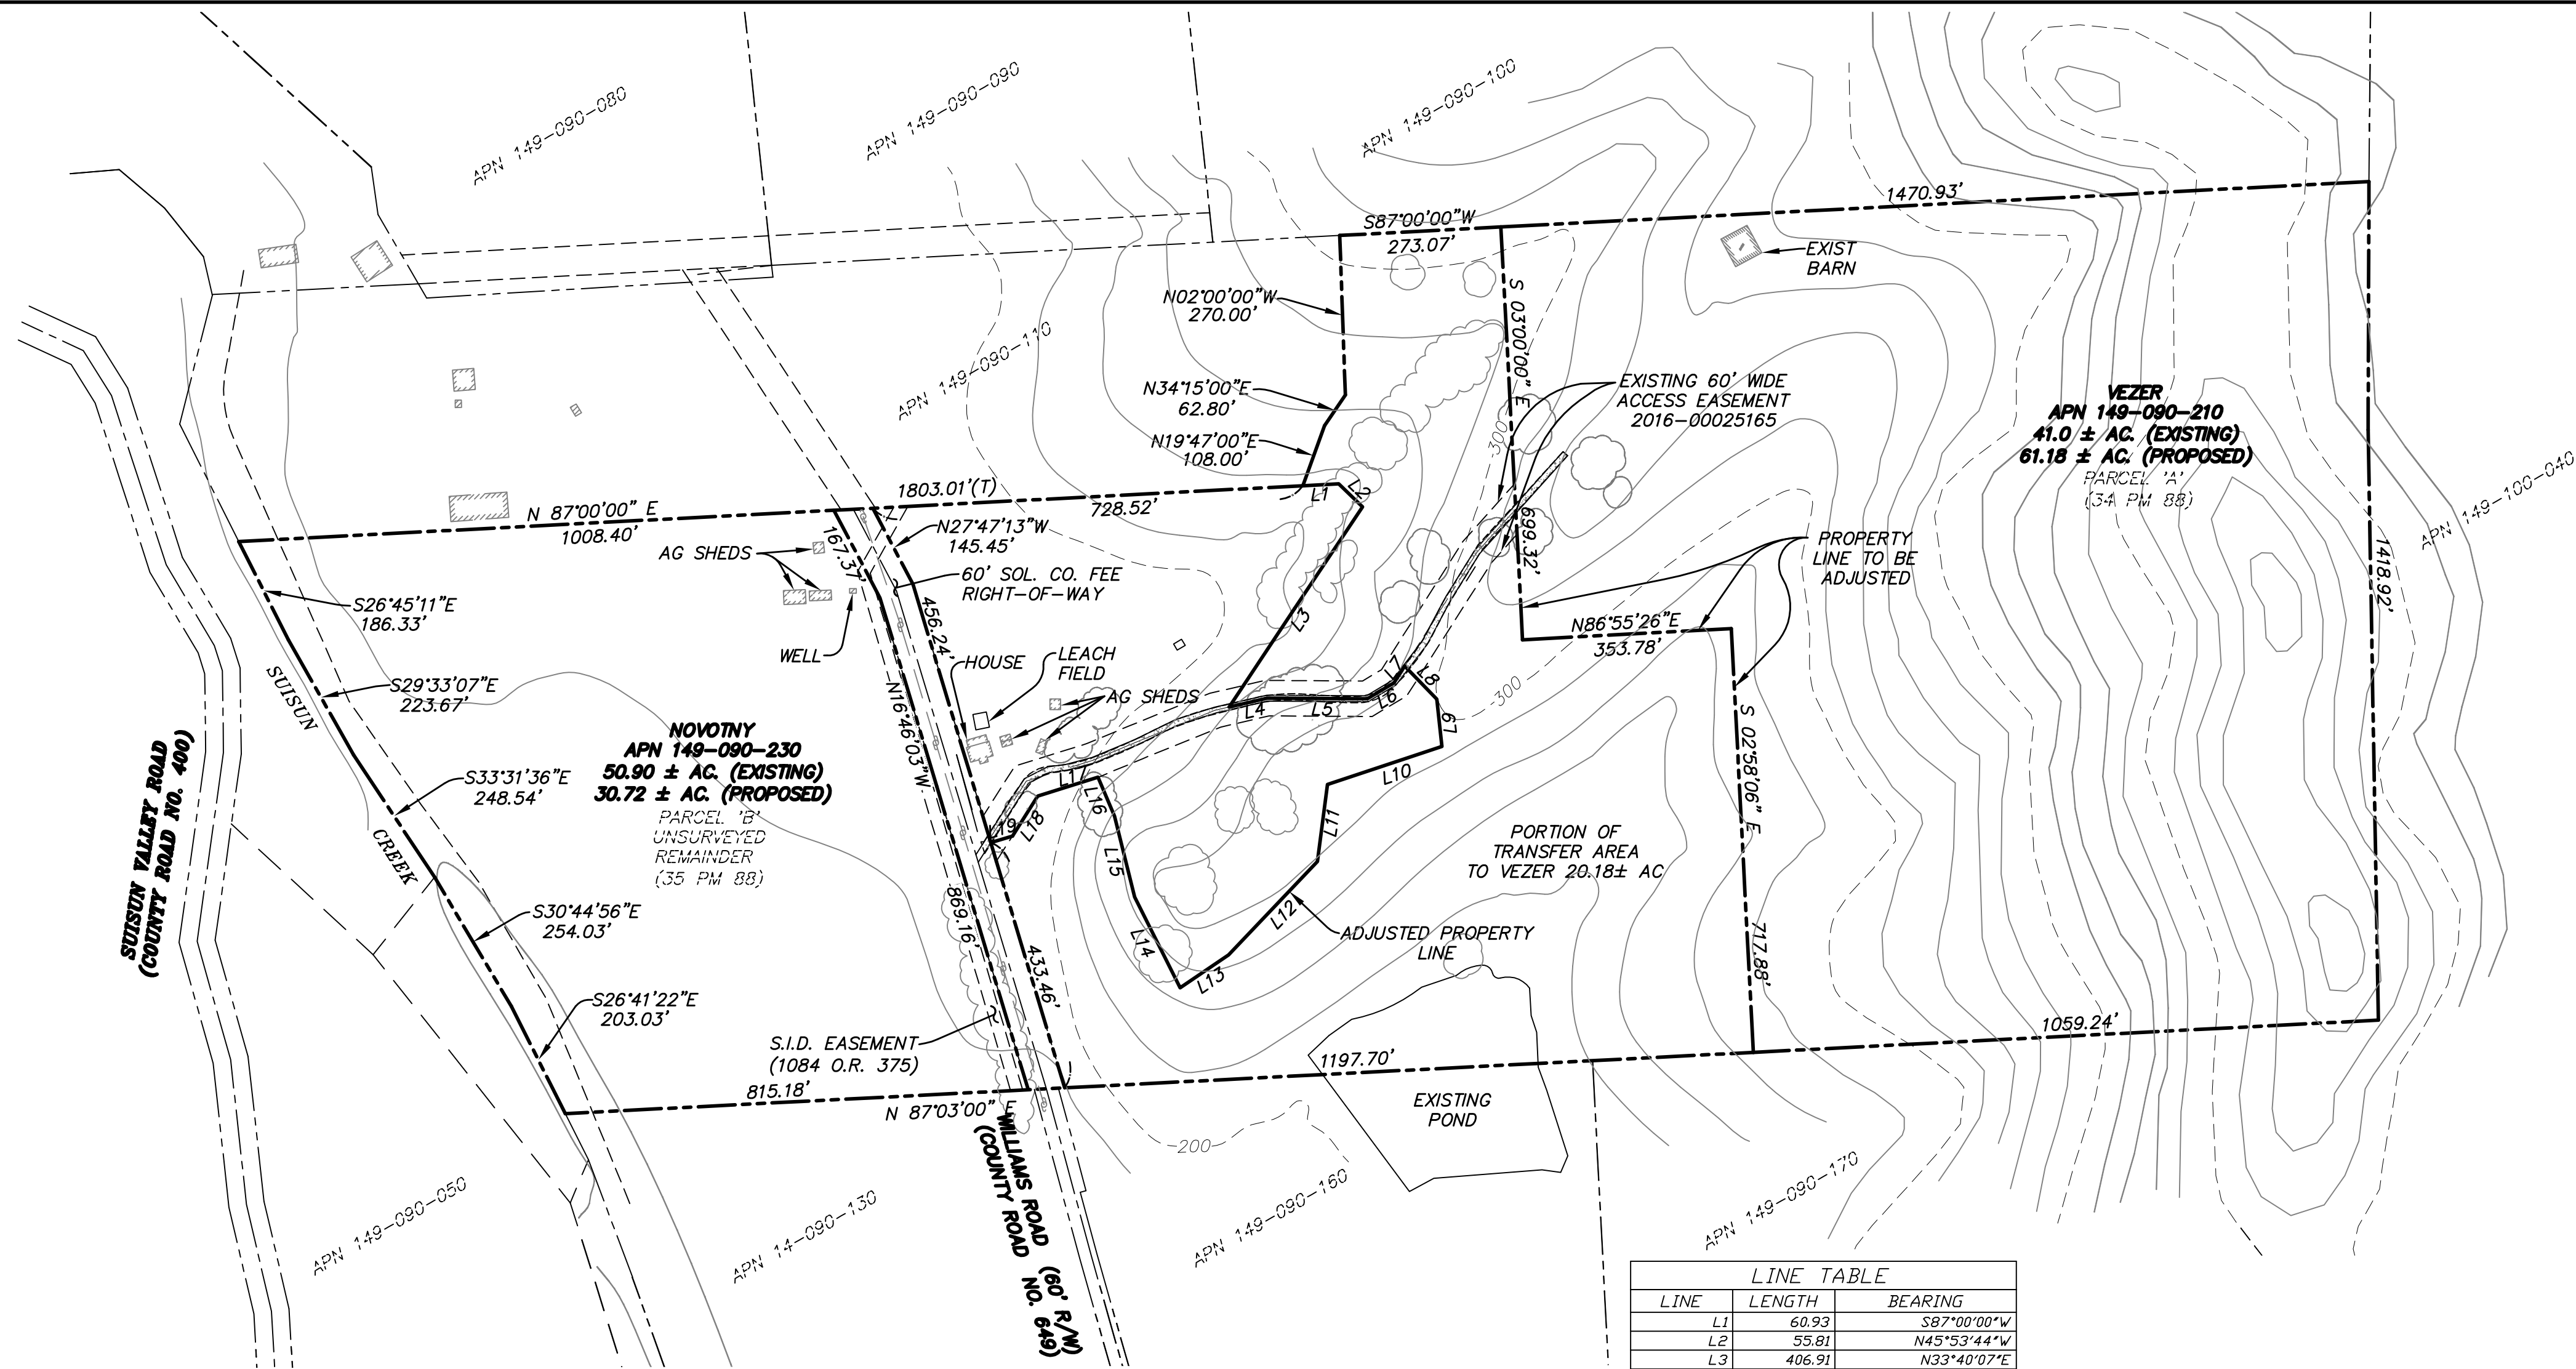

VICINITY MAP
NOT TO SCALE

LEGEND

- CONTROL FOR SURVEY
- EXISTING POWER POLE
- EXISTING CONTOURS
- ADJUSTED PROPERTY LINE
- EXISTING PROPERTY LINE
- EXISTING CENTERLINE
- EXISTING EASEMENT
- EXISTING FENCE
- EXISTING STRUCTURE
- TREE DRIP LINE
- EXISTING CONCRETE DRIVEWAY

OWNERS/APPLICANTS

DOUGLAS & CATHERINE NOVOTNY
5404 WILLIAMS ROAD
FAIRFIELD, CA 94534

FRANK VEZER C/O CHARLES WOOD
300 TUOLOMNE STREET
VALLEJO, CA 94590

LINE TABLE		
LINE	LENGTH	BEARING
L1	60.93	S87°00'00"W
L2	55.81	N45°53'44"W
L3	406.91	N33°40'07"E
L4	66.00	N76°56'35"E
L5	169.45	S89°39'40"E
L6	52.80	N59°15'35"E
L7	33.39	N32°27'07"E
L8	108.66	N44°11'30"W
L9	80.39	N06°19'52"W
L10	204.42	N71°35'54"E
L11	131.36	N07°20'20"E
L12	218.08	N43°34'46"E
L13	98.96	N55°51'00"E
L14	171.84	S26°38'45"E
L15	140.80	S14°03'14"E
L16	71.52	S22°54'42"E
L17	106.77	N72°39'24"E
L18	80.05	N32°26'54"E
L19	38.27	N73°13'57"E



BRADLEY D. FOULK
EXPIRES

PLS 7071
12-31-20

LOT LINE ADJUSTMENT SITE PLAN
OF
THE LANDS OF NOVOTNY & VEZER
PARCEL 'A' AND
PARCEL 'B' "UNSURVEYED REMAINDER"
BOOK 34, PARCEL MAPS, PAGE 88
SOLANO COUNTY, CA
MAY 2020
SCALE: 1"=200'

FCE FOULK CIVIL ENGINEERING, INC.
Civil Engineering Land Surveying Planning
4777 Mangels Boulevard, Fairfield, CA 94534
(707)864-0784 fax (707)864-0793 e-mail: foulkce@gmail.com