


12/14/2023 4:47:10 PM
X:\1943400\231147.0\CFEE\PROPOSAL\EXHIBIT-TAXILANES-RECONSTRUCTION-LV.DWG

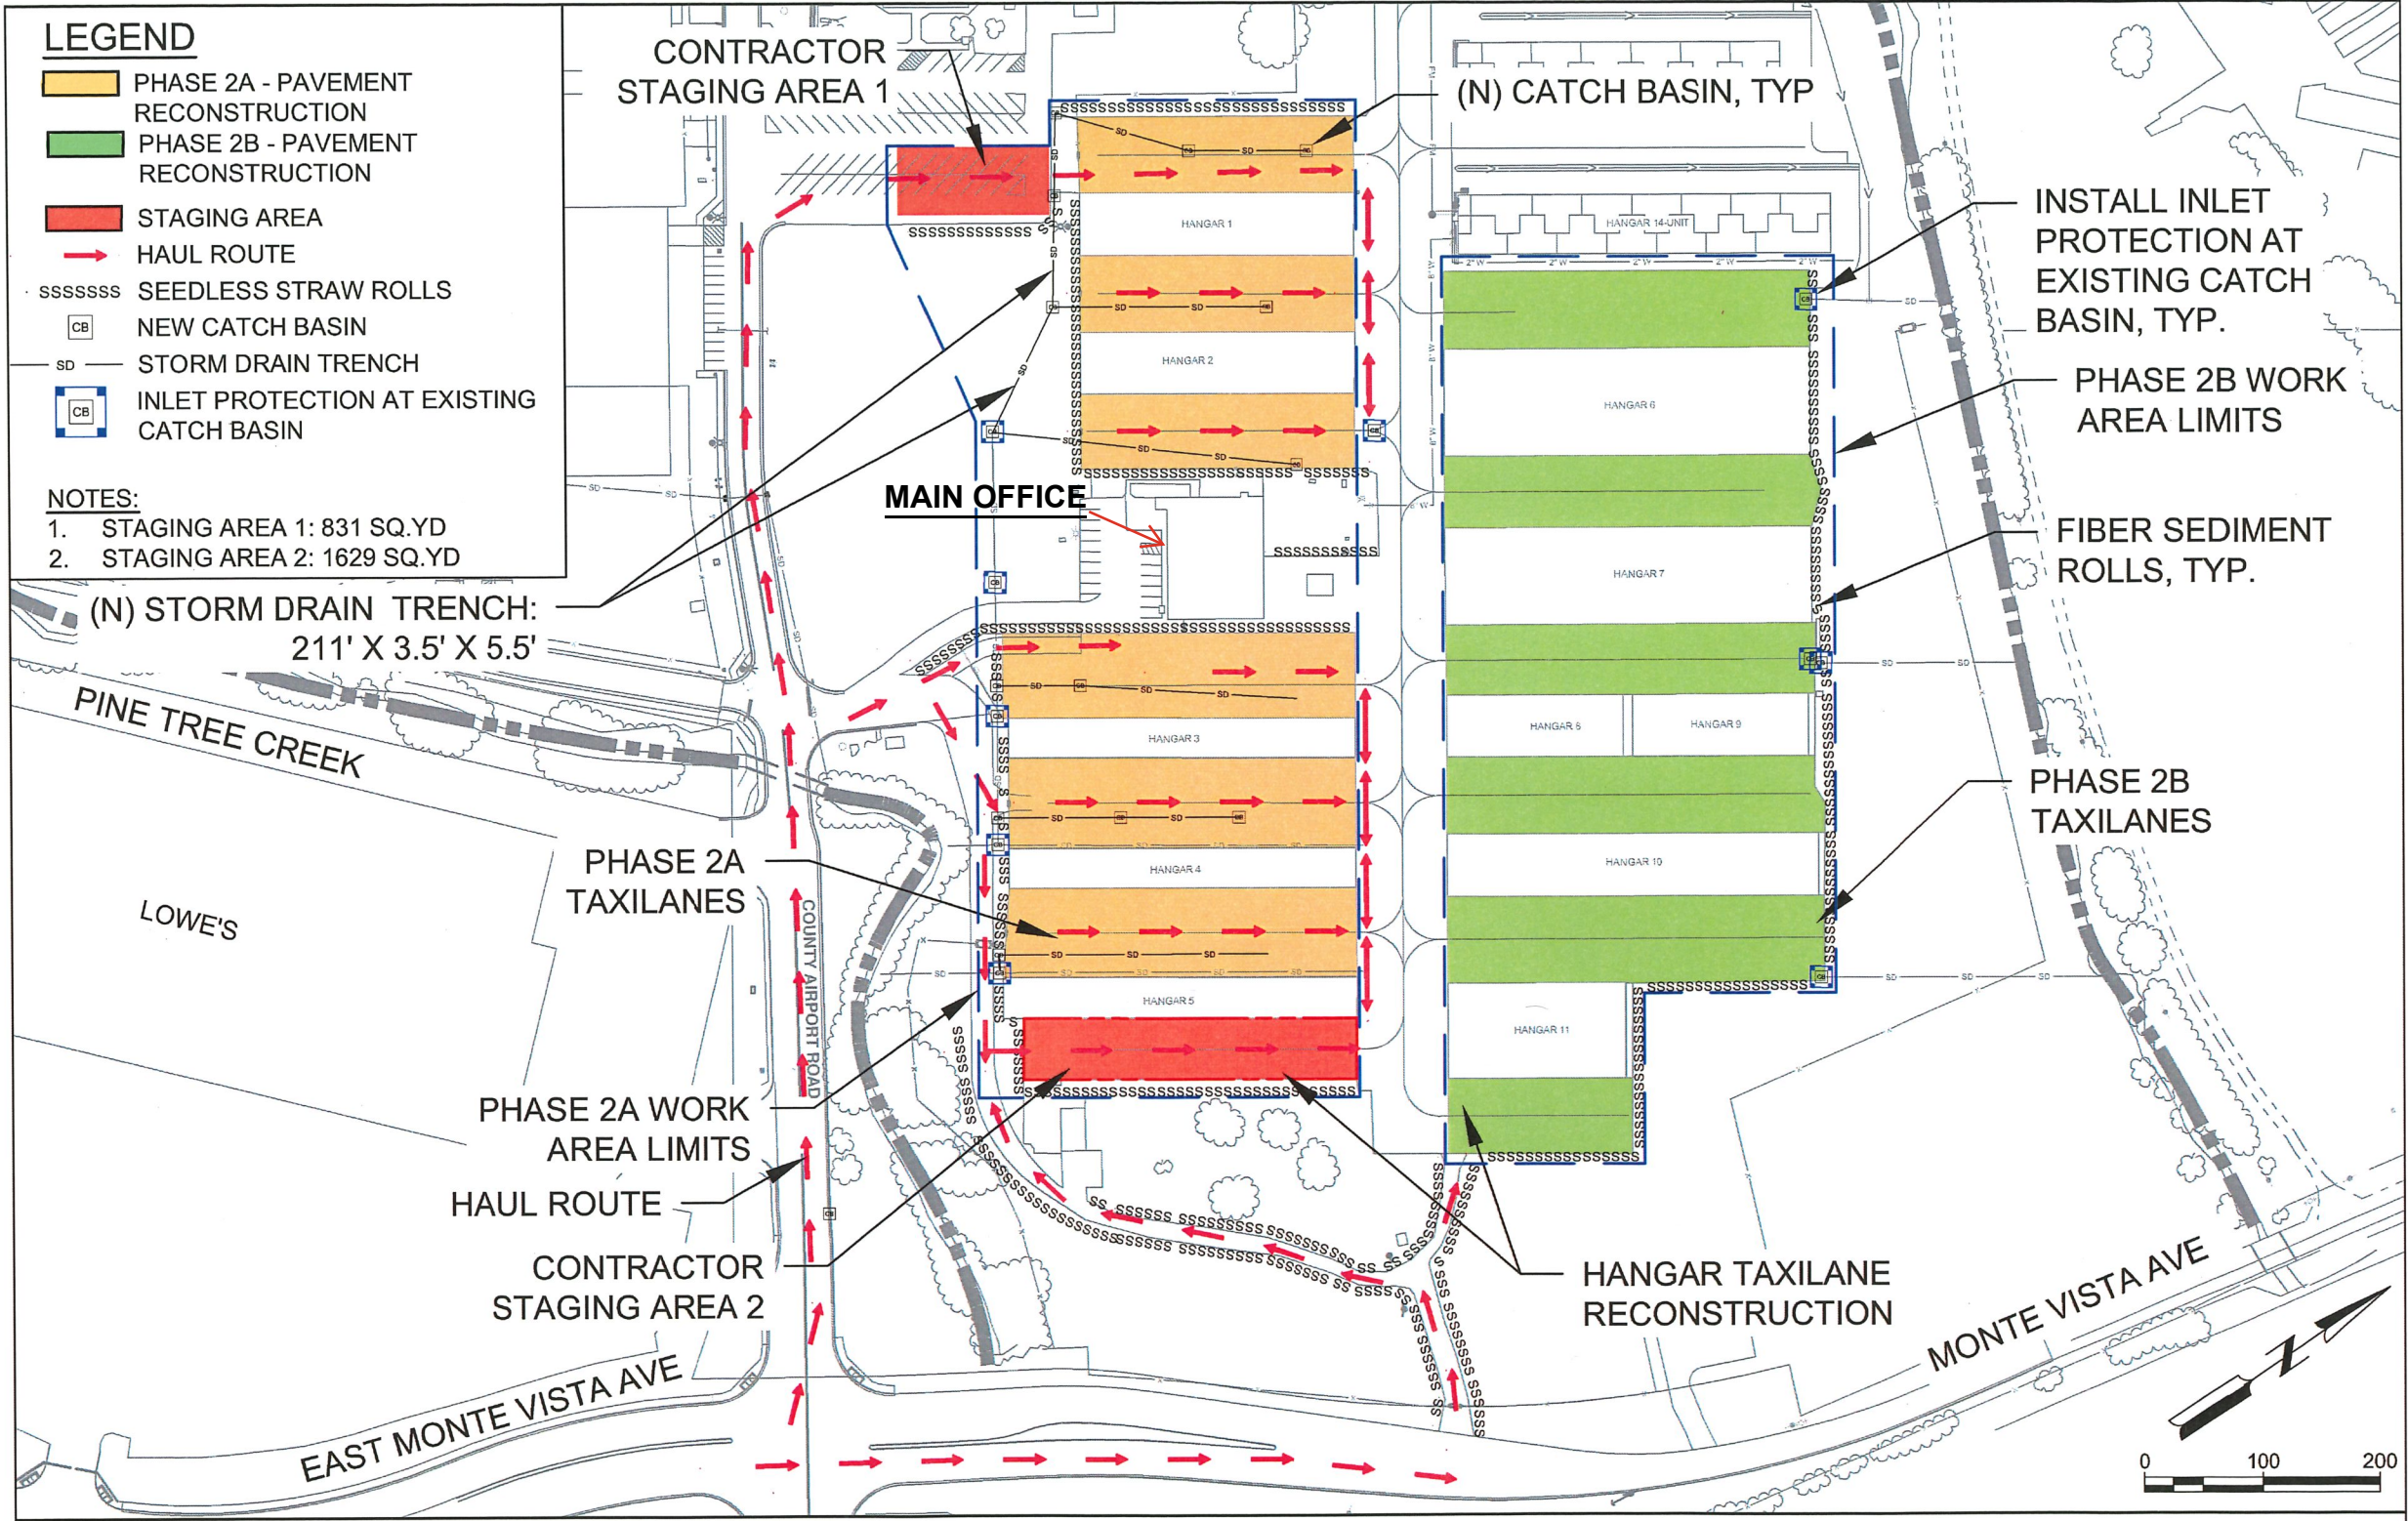

LEGEND

- PHASE 2A - PAVEMENT RECONSTRUCTION
- PHASE 2B - PAVEMENT RECONSTRUCTION
- STAGING AREA
- HAUL ROUTE
- SSSSSS SEEDLESS STRAW ROLLS
- CB NEW CATCH BASIN
- SD STORM DRAIN TRENCH
- CB INLET PROTECTION AT EXISTING CATCH BASIN

NOTES:

1. STAGING AREA 1: 831 SQ.YD
2. STAGING AREA 2: 1629 SQ.YD

(N) STORM DRAIN TRENCH:
211' X 3.5' X 5.5'

PINE TREE CREEK

LOWE'S

PHASE 2A TAXILANES

PHASE 2A WORK AREA LIMITS

HAUL ROUTE

CONTRACTOR STAGING AREA 2

EAST MONTE VISTA AVE

CONTRACTOR STAGING AREA 1

HANGAR 1

HANGAR 2

HANGAR 3

HANGAR 4

HANGAR 5

MAIN OFFICE

HANGAR 6

HANGAR 7

HANGAR 8

HANGAR 9

HANGAR 10

HANGAR 11

HANGAR TAXILANE RECONSTRUCTION

MONTE VISTA AVE

(N) CATCH BASIN, TYP

INSTALL INLET PROTECTION AT EXISTING CATCH BASIN, TYP.

PHASE 2B WORK AREA LIMITS

FIBER SEDIMENT ROLLS, TYP.

PHASE 2B TAXILANES



SOLANO COUNTY
NUT TREE AIRPORT

1943400
FEBRUARY 2024

NORTHEAST HANGARS TAXILANES
RECONSTRUCTION PHASE 2A & 2B



FIGURE 2


LEGEND

- PHASE 2A - PAVEMENT RECONSTRUCTION
- PHASE 2B - PAVEMENT RECONSTRUCTION
- STAGING AREA
- HAUL ROUTE
- SEEDLESS STRAW ROLLS
- NEW CATCH BASIN
- STORM DRAIN TRENCH
- INLET PROTECTION AT EXISTING CATCH BASIN

NOTES:

1. STAGING AREA 1: 831 SQ.YD
2. STAGING AREA 2: 1629 SQ.YD

(N) STORM DRAIN TRENCH:
 211' X 3.5' X 5.5'

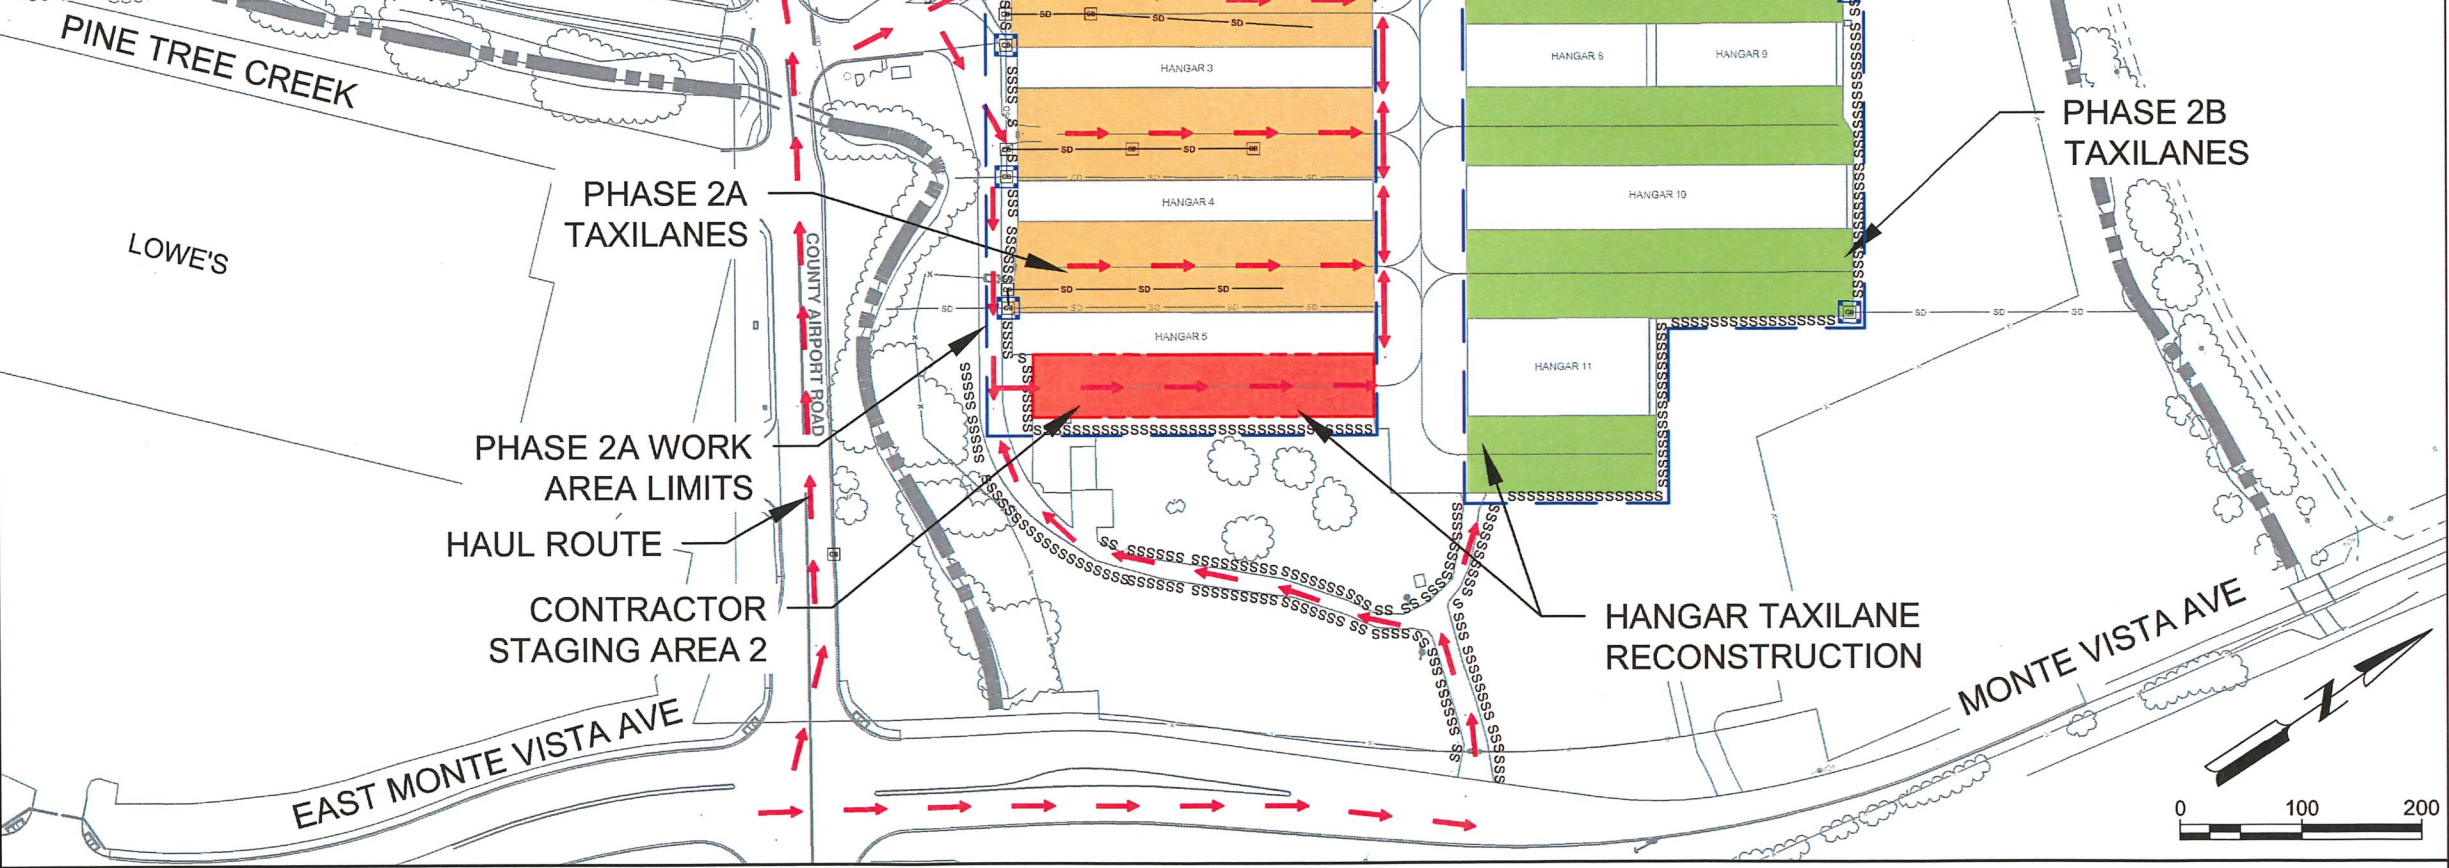

SOLANO COUNTY
 NUT TREE AIRPORT

1943400
 FEBRUARY 2024

NORTHEAST HANGARS TAXILANES
 RECONSTRUCTION PHASE 2A & 2B



FIGURE 2