

**PROJECT DATA**

I. PROJECT NAME:	GURU NANAK SING TEMPLE
II. PROJECT LOCATION:	2949 ROCKVILLE ROAD, FAIRFIELD, CA
III. ASSESSOR'S PARCEL NUMBER:	28-130-150
IV. ZONING:	EXCLUSIVE AGRICULTURE
V. LOT ADDRESS:	2949 ROCKVILLE ROAD, FAIRFIELD, CA
VI. TOTAL SITE AREA:	(47.80 AC)
VII. 1ST FLOOR AREA:	15000 S.F.
VIII. PORT COVERAGE AREA:	553 S.F.
IX. PORT COVERAGE PERCENTAGE:	3.68%

**FIRE FLOW CALCULATION**


SOILING FOOTAGE OF LARGEST BUILDING	23141 SF
TYPE OF CONSTRUCTION	VA
FIRE FLOW REQUIRED	2750 GPM
FLOW DURATION REQUIRED	2 HOURS
AUTOMATIC FIRE SPRINKLER SYSTEM	YES
REQUIRED FIRE FLOW	1375 GPM
MINIMUM FIRE FLOW REQUIRED AT 20 PSI RESIDUAL PRESSURE	1500 GPM
NUMBER OF FIRE HYDRANTS PROVIDED	2

**LEGEND:**

- PROPERTY LINE
- PARKING STRIPS
- CENTER LINE
- SEWER LINE
- ACCESSIBLE ROUTE/WALK TRUCK ROUTE
- PROPOSED STREET LIGHT
- TRUNCATED DOWNS
- RELOCATED (E) FIRE HYDRANT
- (E) FIRE HYDRANT

**PARKING ANALYSIS**

TOTAL PARKING PROVIDED: 247 SPACES

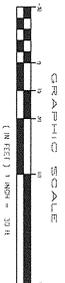

**1100**  
SHEET 1 OF 4

DATE: 07/20/2010  
DWG BY: JHS  
CHK BY: JHS

**REGISTERED PROFESSIONAL ENGINEER**  
STATE OF CALIFORNIA  
NO. 50167  
JAMES H. SAHIB

**SITE PLAN**  
GURUDWARA SAHIB  
2948 ROCKVILLE ROAD  
FAIRFIELD, CA 94534


**ACE Design LLC**  
7455 Arroyo Crossing, Suite 220  
LAS VEGAS, NEVADA 89113  
Phone: (702) 396-5113, Fax: (702) 446-8155  
Land Planning • Civil Engineering • Architectural Design • Structural Engineering

**REVISIONS:**

REVISION	ISSUE	DATE


**FIRST FLOOR PLAN**

SCALE: 1/8" = 1'-0"

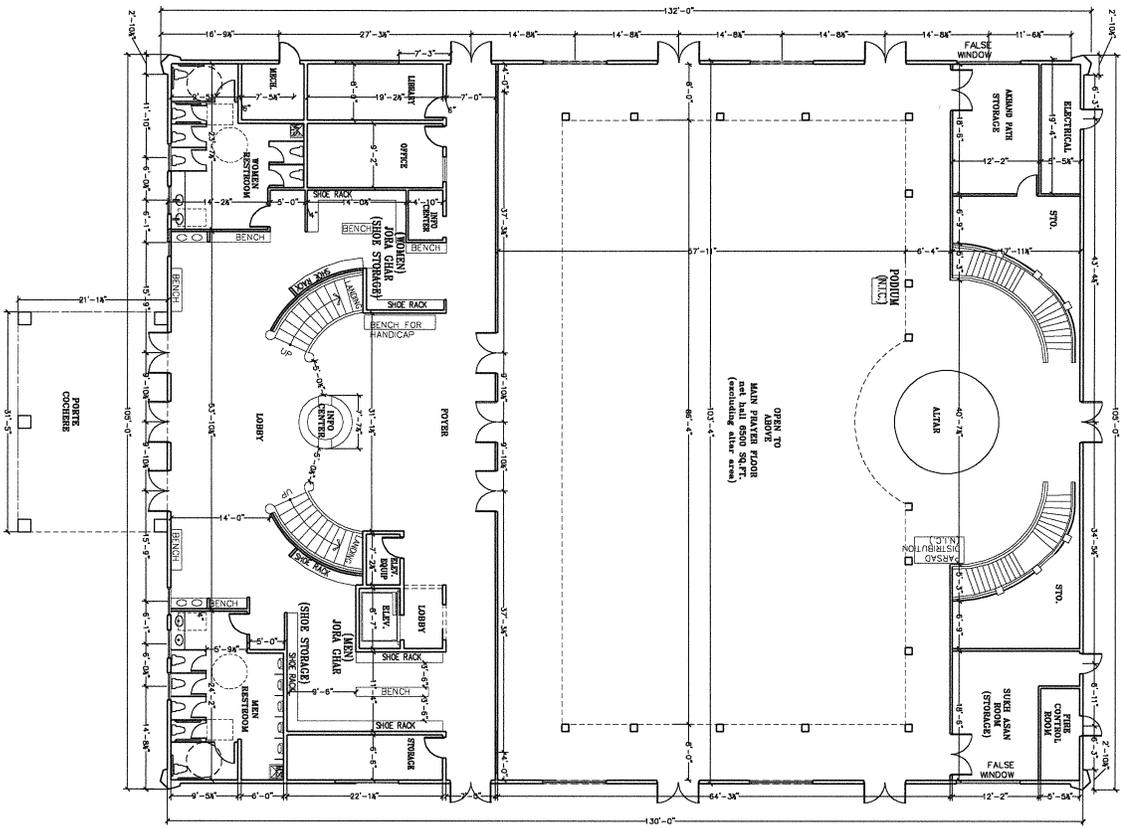

**SECOND FLOOR PLAN**

SCALE: 1/8" = 1'-0"

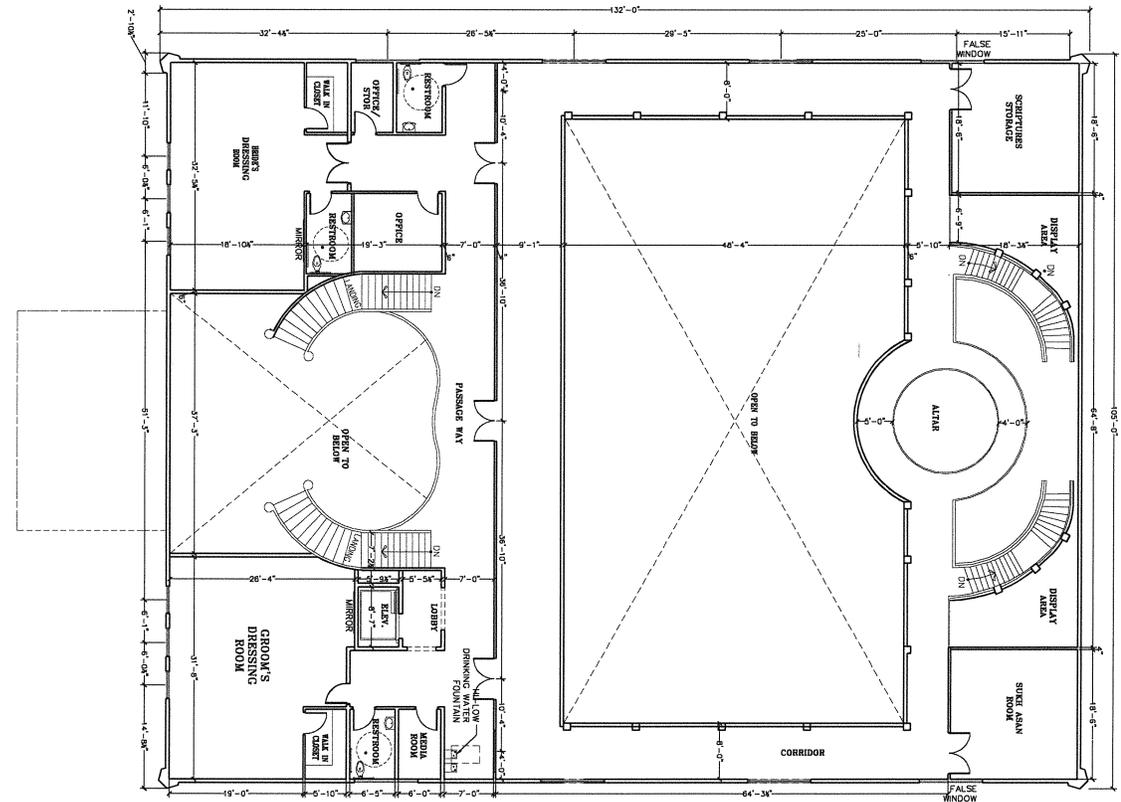

DATE: 04/17/2017  
 DWG. NO: 2017-001  
 JOB: 17-03  
 SCALE: 1/8" = 1'-0"

**A2.0.0**

SHEET  
 2 OF 3


TITLE  
**FLOOR PLAN**  
 GURUDWARA SAHIB  
 2948 ROCKVILLE ROAD  
 FAIRFIELD, CA 94534

**ACE Design LLC**  
 4283 Dean Martin Drive, Suite B  
 LAS VEGAS, NEVADA 89118  
 Phone: (702) 396-5114, Fax: (702) 446-8155


Land Planning • Civil Engineering • Architectural Design • Structural Engineering

REVISIONS:			
NO.	REVISION	ISSUE	DATED

LEFT ELEVATION  
SCALE 3/8" = 1'-0"

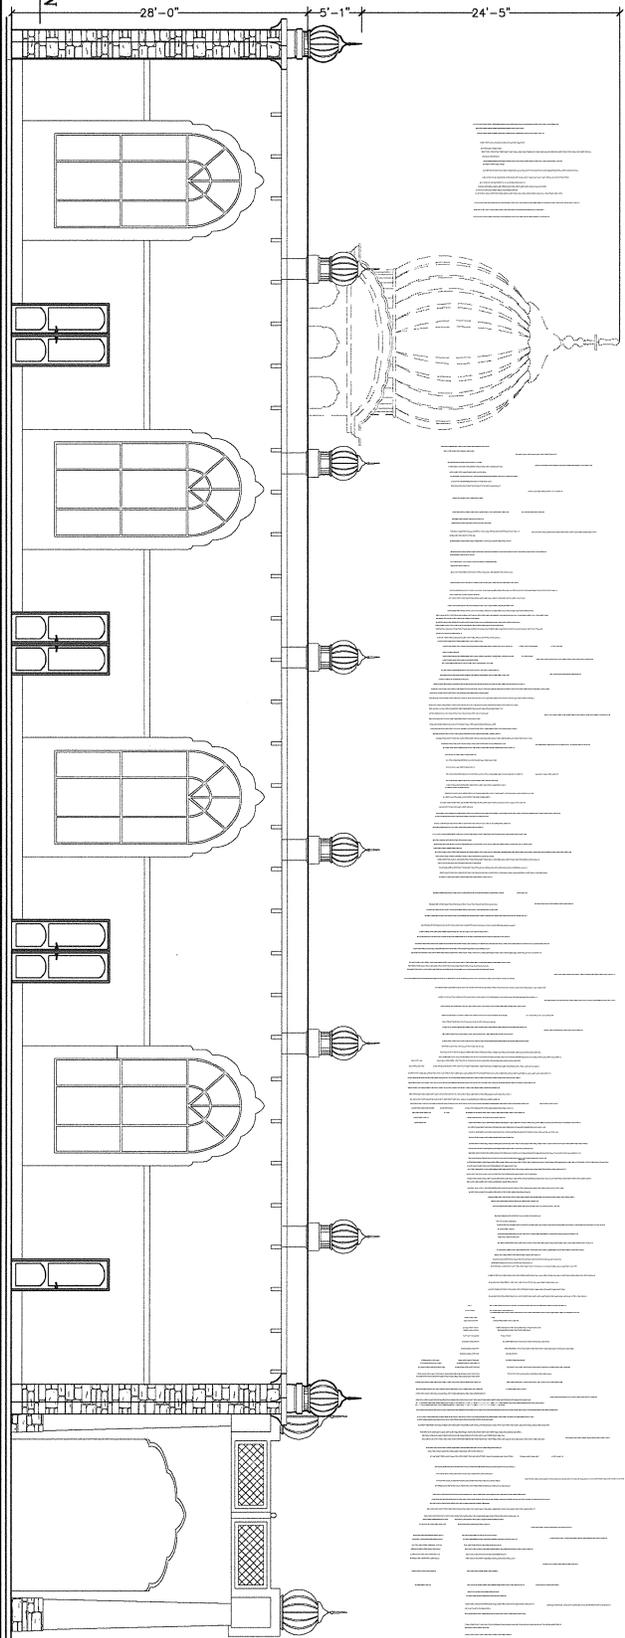

FRONT ELEVATION  
SCALE 3/8" = 1'-0"

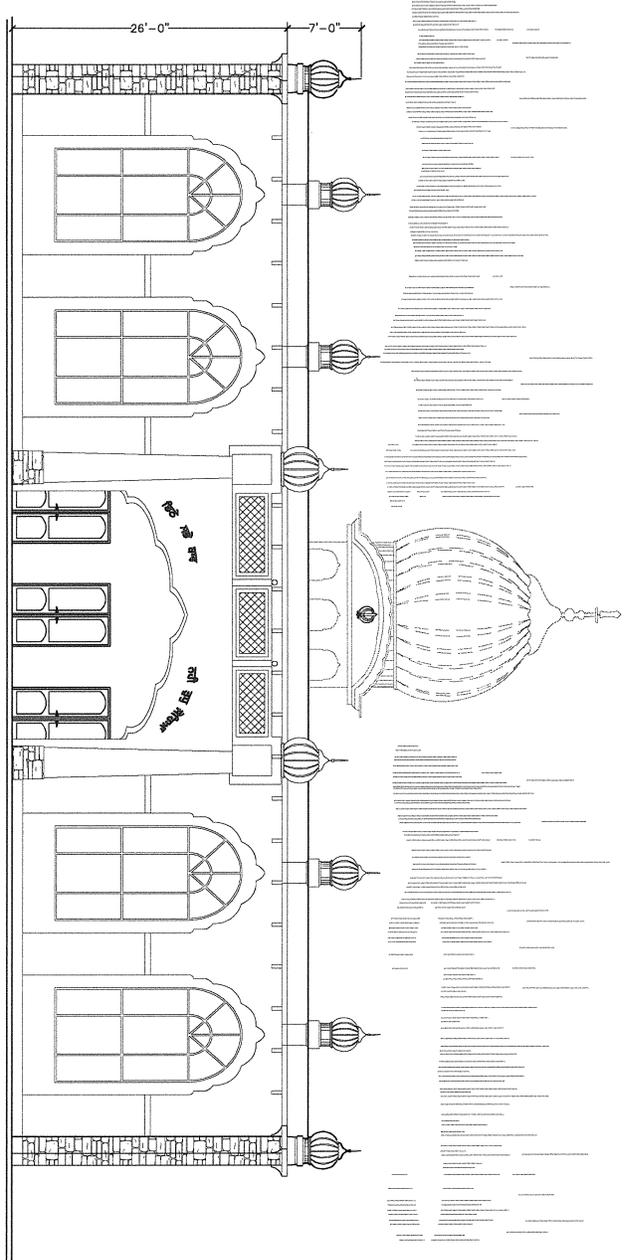

DATE: 12/20/07  
JOB: 1243  
DWG: 30114  
SCALE: 3/8" = 1'-0"  
A3.0.0  
SHEET  
3 OF 3

TITLE  
PROJECT  
EXTERIOR ELEVATIONS  
GURUDWARA SAHIB  
2948 ROCKVILLE ROAD  
FAIRFIELD, CA 94534

**ACE Design LLC**  
4283 Dean Martin Drive, Suite B  
LAS VEGAS, NEVADA 89118  
Phone: (702) 396-5114, Fax: (702) 446-8155  
Land Planning • Civil Engineering • Architectural Design • Structural Engineering

REVISIONS:		
REVISION	ISSUE	DATED

