


1 FIRST FLOOR PLAN
SCALE: 1/8"=1'-0"

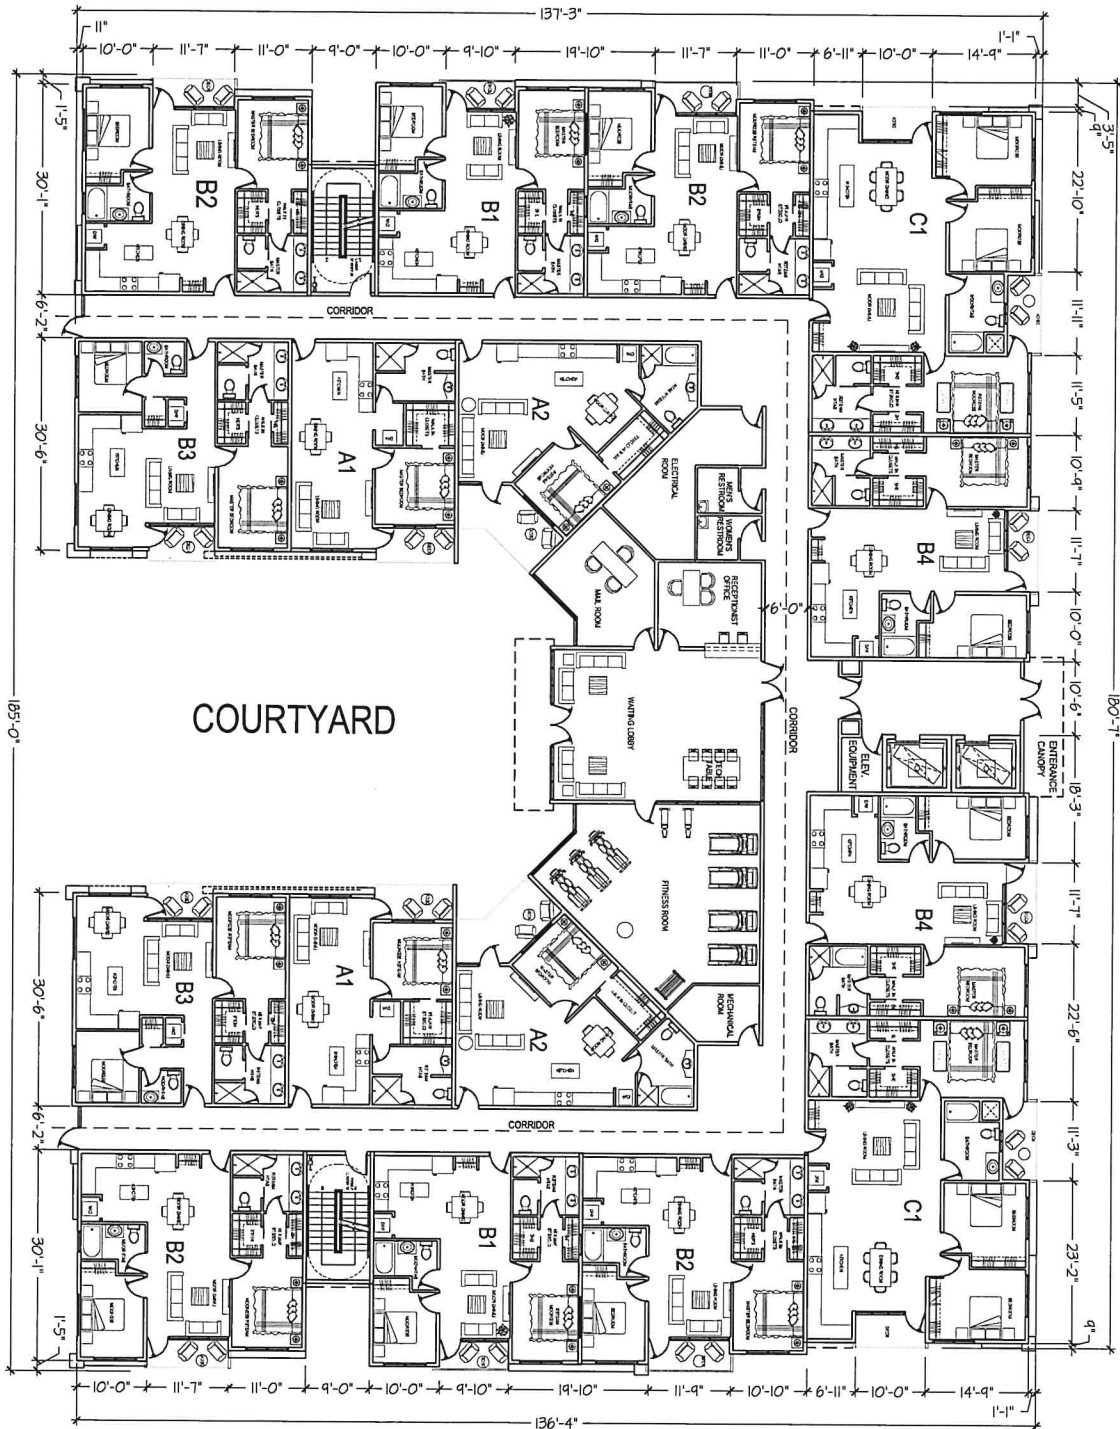

COURTYARD

FIRST FLOOR PLAN
APARTMENTS
LAWLER RESIDENCES
CITY OF SUISUN, CA




ACE Design LLC
7455 Arroyo Crossing, Suite 220
LAS VEGAS, NEVADA 89113
Phone: (702) 396-5113, Fax: (702) 446-8155
Land Planning • Civil Engineering • Architectural Design • Structural Engineering

REVISIONS:		DATED
REVISION	ISSUE	

DATE: 03/12/2018
DRAWN BY: RK
CHECK BY: MG
A1.1.0
SHEET
2 OF 13

1 2ND & 3RD FLOOR PLAN
SCALE: 1/8"=1'-0"

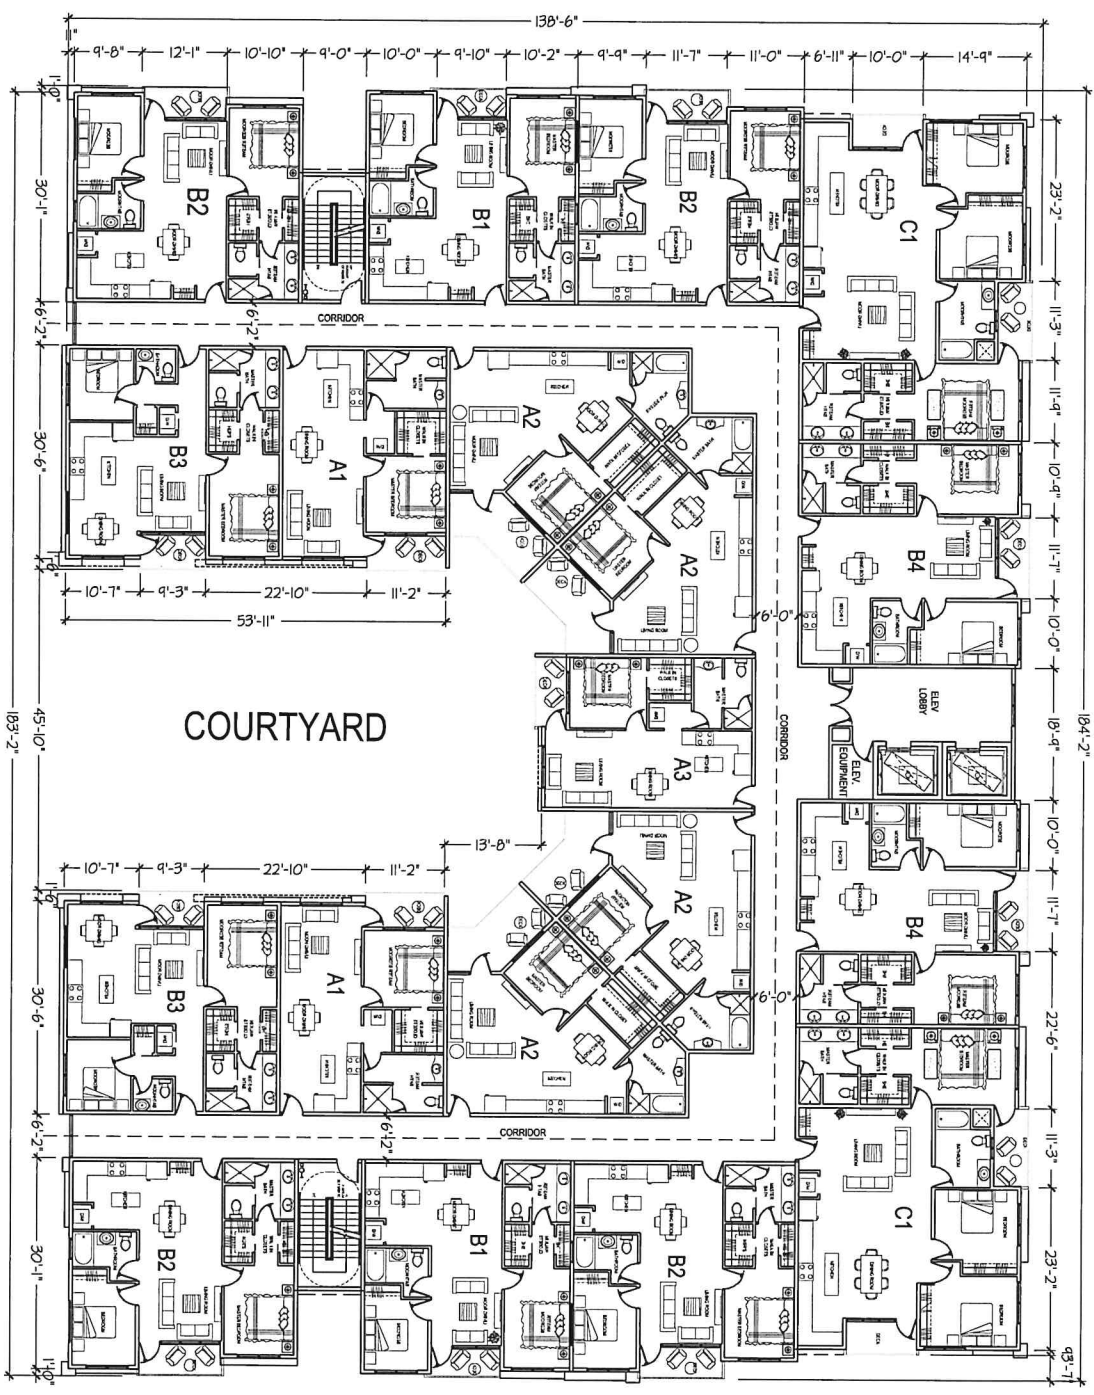

DATE: 03/12/2018
DWG BY: RK
CHK BY: MG
A1.2.0
SHEET
3 OF 13



TITLE
PROJECT
2ND & 3RD FLOOR PLAN
APARTMENTS
LAWLER RESIDENCES
CITY OF SUISUN, CA



ACE Design LLC
7455 Arroyo Crossing, Suite 220
LAS VEGAS, NEVADA 89113
Phone: (702) 396-5113, Fax: (702) 446-8155
Land Planning • Civil Engineering • Architectural Design • Structural Engineering

REVISIONS:		DATED
REVISION	ISSUE	

1
FOURTH FLOOR PLAN
SCALE: 1/8"=1'-0"

