
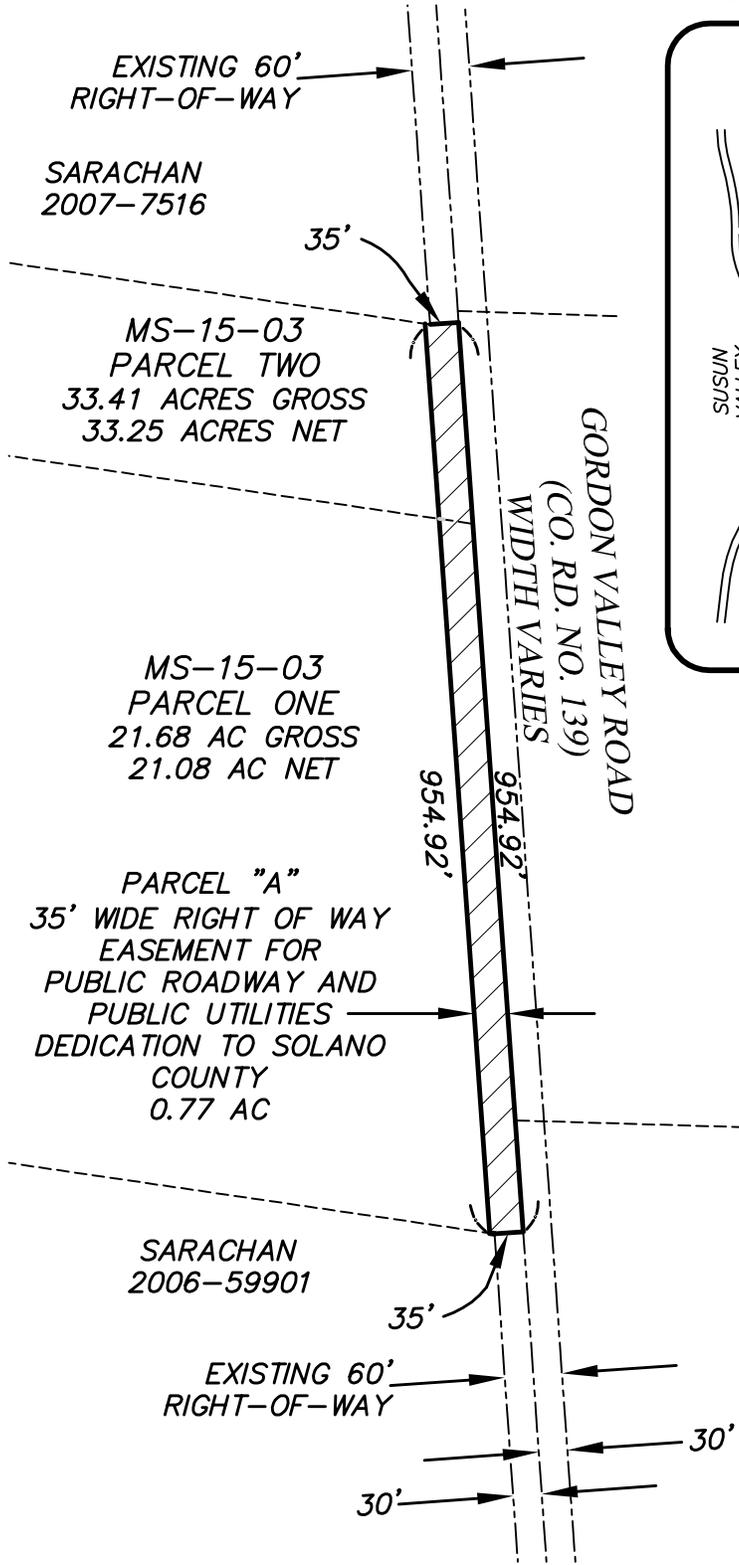


VICINITY MAP

NOT TO SCALE

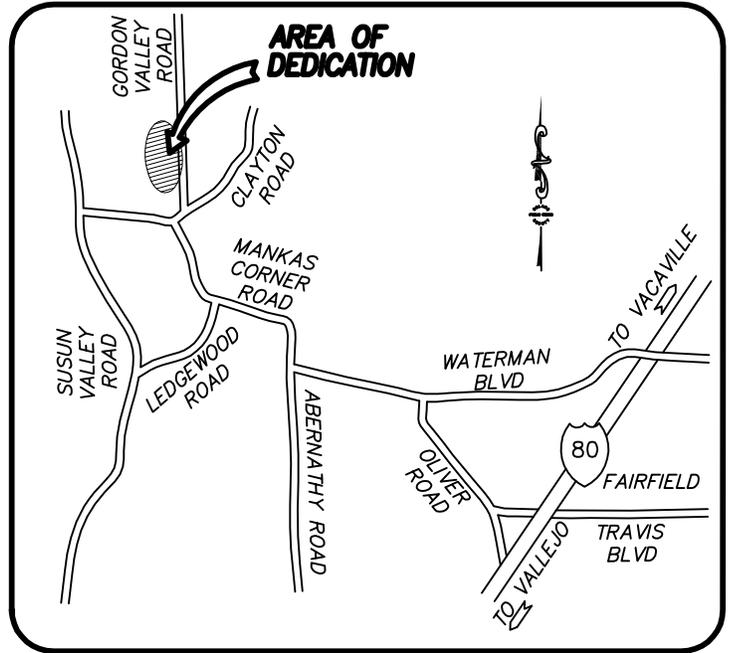

SCALE: 1"=100'

LEGEND

- EXISTING RIGHT OF WAY
- PROPERTY LINE
- RIGHT OF WAY DEDICATION

SOLANO COUNTY
 DEPARTMENT OF RESOURCE MANAGEMENT
 PUBLIC WORKS ENGINEERING
 675 TEXAS STREET, SUITE 5500
 FAIRFIELD, CA 94533-6341
 TEL: (707) 784-6060 FAX: (707) 784-2894

MS-15-03 ALTA TRUST PARCEL MAP
 35' WIDE RIGHT OF WAY EASEMENT FOR
 PUBLIC ROADWAY AND PUBLIC UTILITIES
 ALONG GORDON VALLEY ROAD
 COUNTY OF SOLANO

SEPTEMBER
 2017
 PAGE 1 OF 1