


SEC.'S 33 & 34, T.5N., R.1W., M.D.B. & M

Tax Area Code

174-19

3009
60002
60017
60020
89005

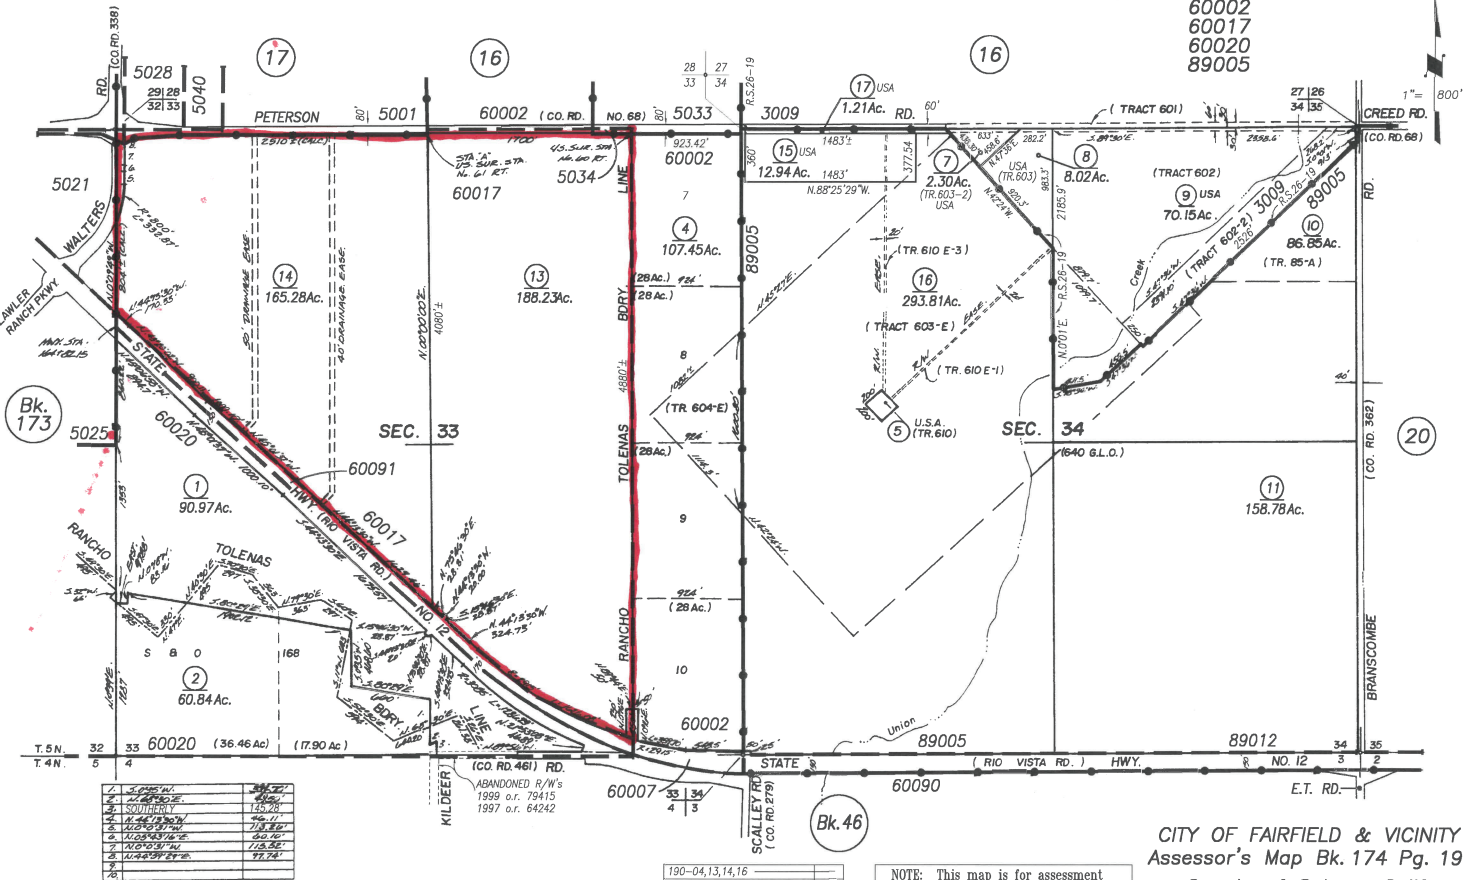

1	TOLEMAS	90.97
2	TOLEMAS	60.84
4	TOLEMAS	107.45
7	TOLEMAS	12.94
8	TOLEMAS	8.02
9	TOLEMAS	70.15
10	TOLEMAS	86.85
11	TOLEMAS	158.78
13	TOLEMAS	188.23
14	TOLEMAS	165.28
15	TOLEMAS	2.30
16	TOLEMAS	293.81
17	TOLEMAS	2.30

190-04,13,14,16	7-23-14	DV
Chg(Da)	10-22-09	JS
5.B.E.2010-004	3-23-09	Cr
190-17 (04)		
REVISION	DATE	BY

NOTE: This map is for assessment purposes only. It is not intended to define legal boundary rights or imply compliance with land division laws.

CITY OF FAIRFIELD & VICINITY
Assessor's Map Bk. 174 Pg. 19
County of Solano, Calif.

15-16

Assessor's Block Numbers Shown in Ellipses, Assessor's Parcel Numbers Shown in Circles