


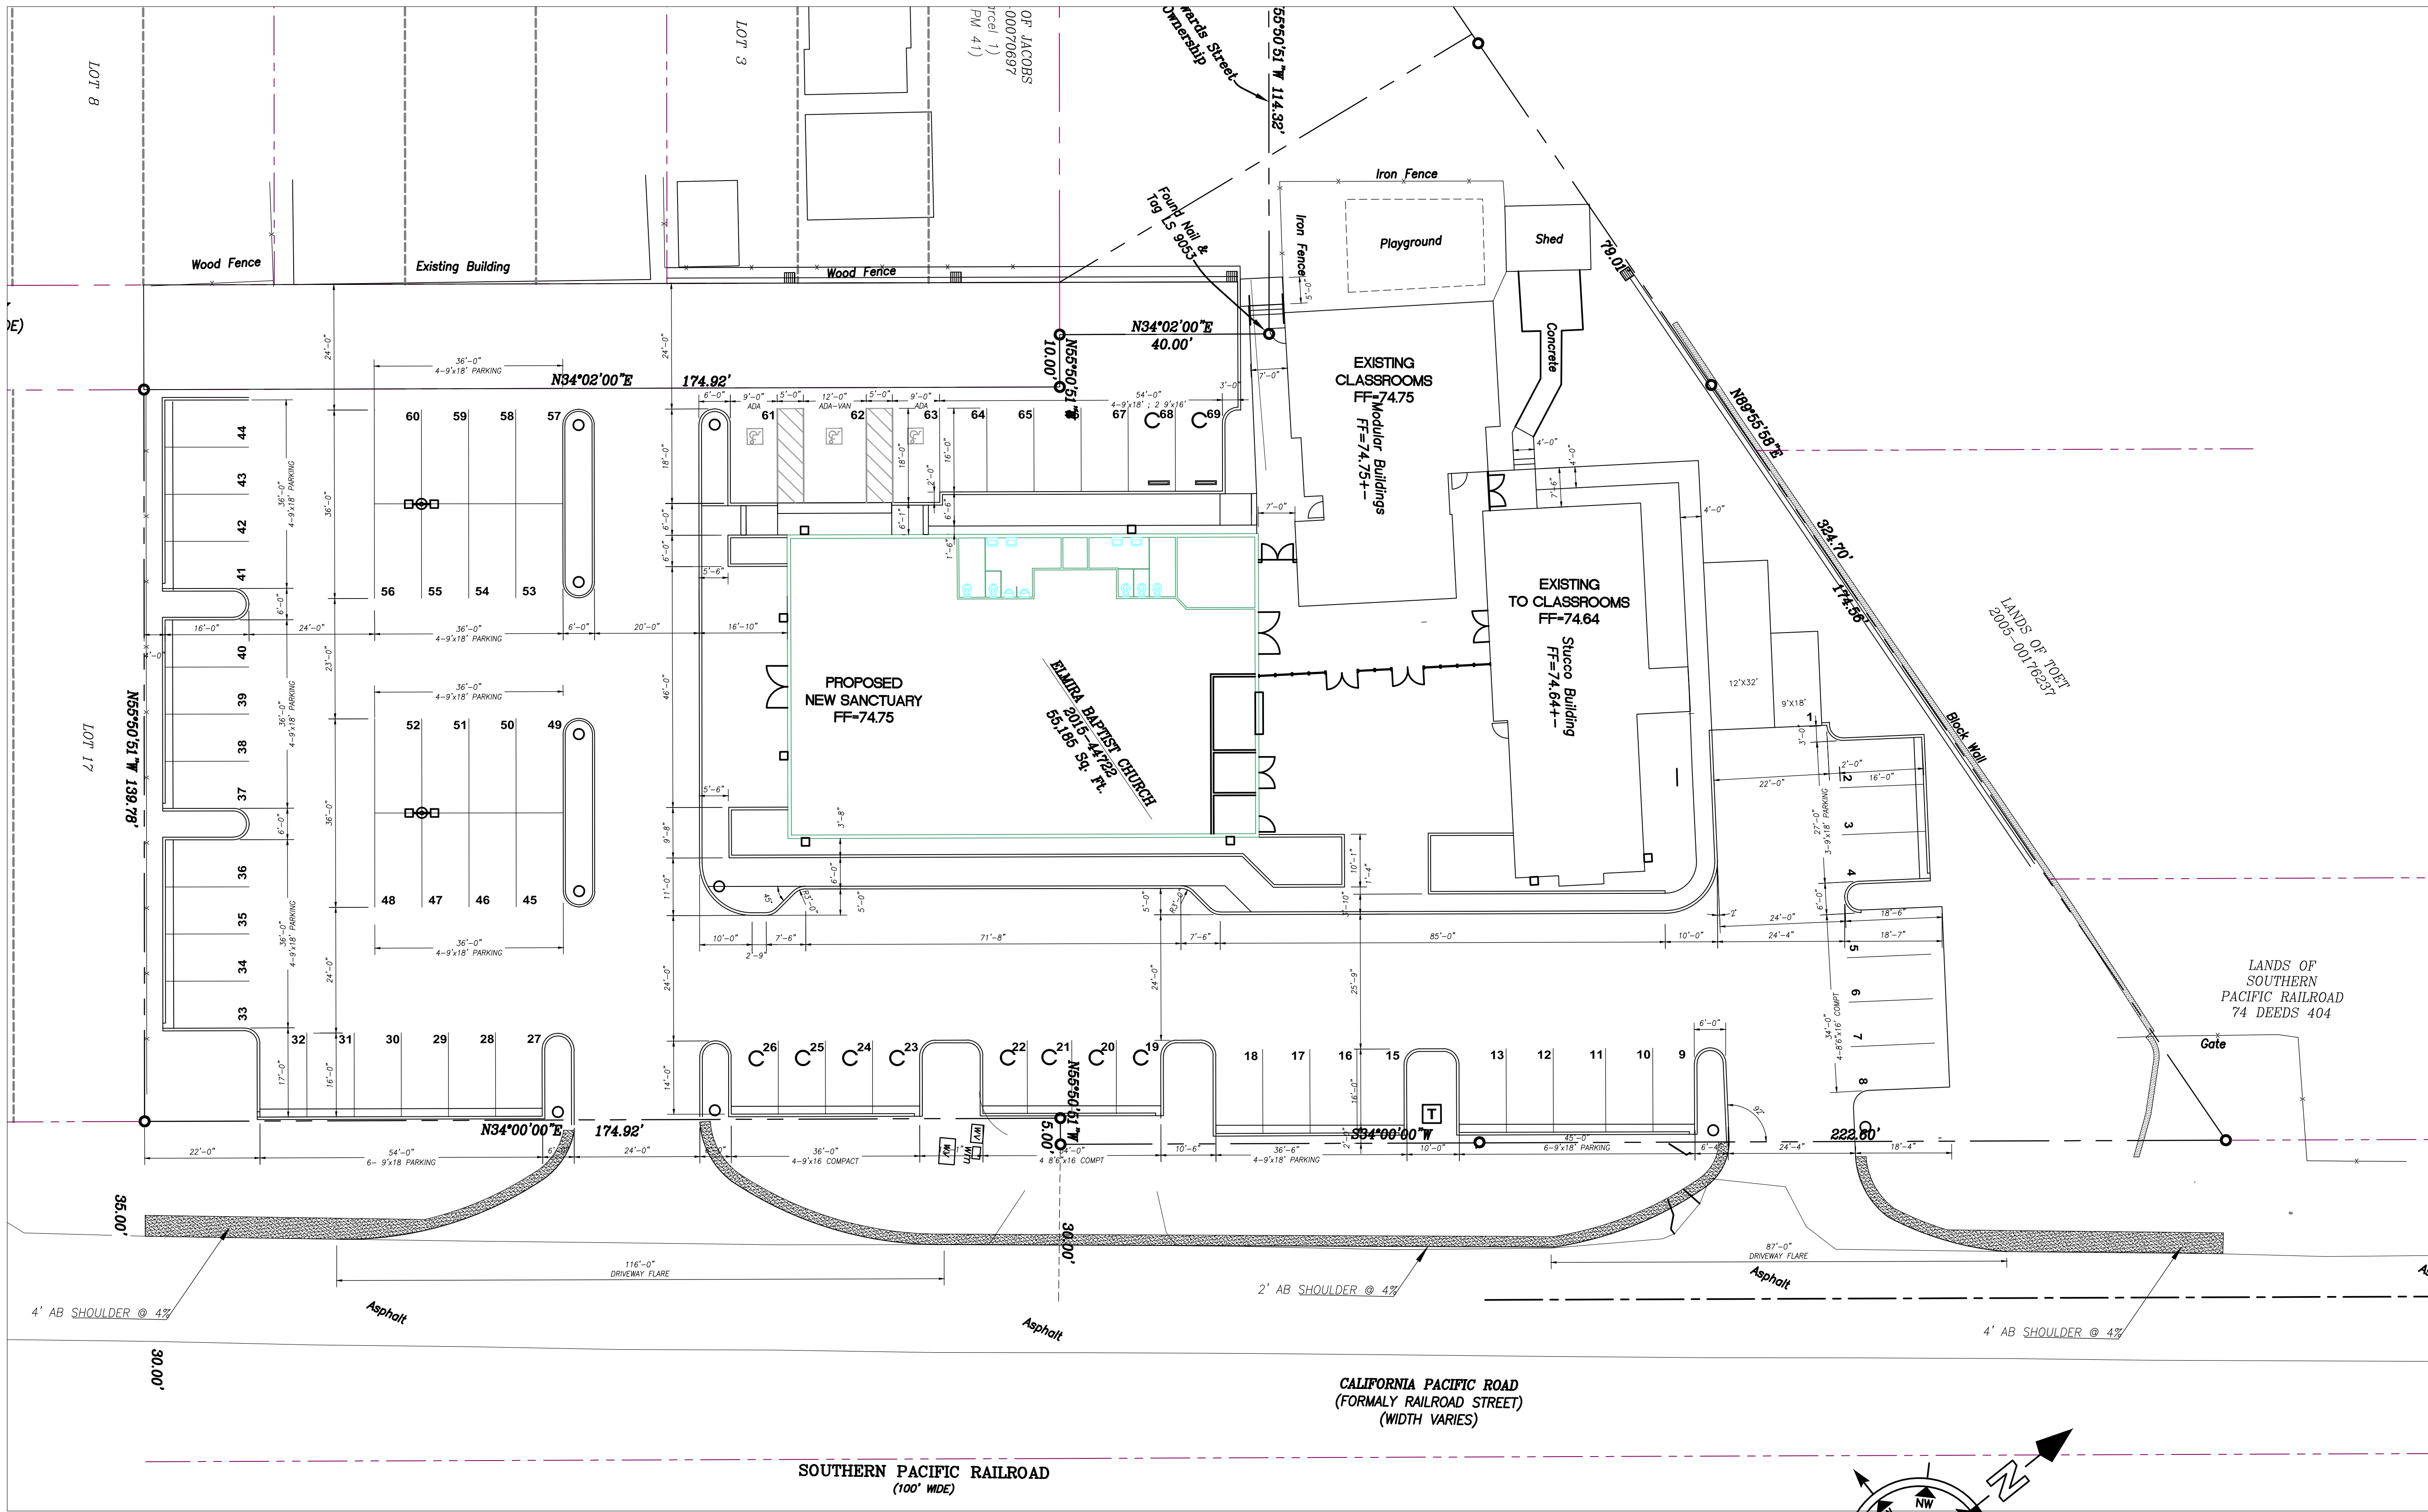

REVISIONS		
NO.	DATE	DESCRIPTION
2	5/8/2017	PLANNING COMMENTS

PROJECT TITLE
CONDITIONAL USE PERMIT APPLICATION

DRAWING TITLE
SITE LAYOUT

DATE	
DRAWN BY	TJD
COMPUTER NO.	
JOB NO.	2017-019

ELMIRA BAPTIST CHURCH
6111 PACIFIC RAILROAD BLVD
ELMIRA, CALIFORNIA



DEMING

ARCHITECTURAL AND ENGINEERING SERVICES INC.
479 Mason Suite 301, Vacaville, CA 95688
Phone 707 454 3800 email: demingae@SBCGlobal.net

