

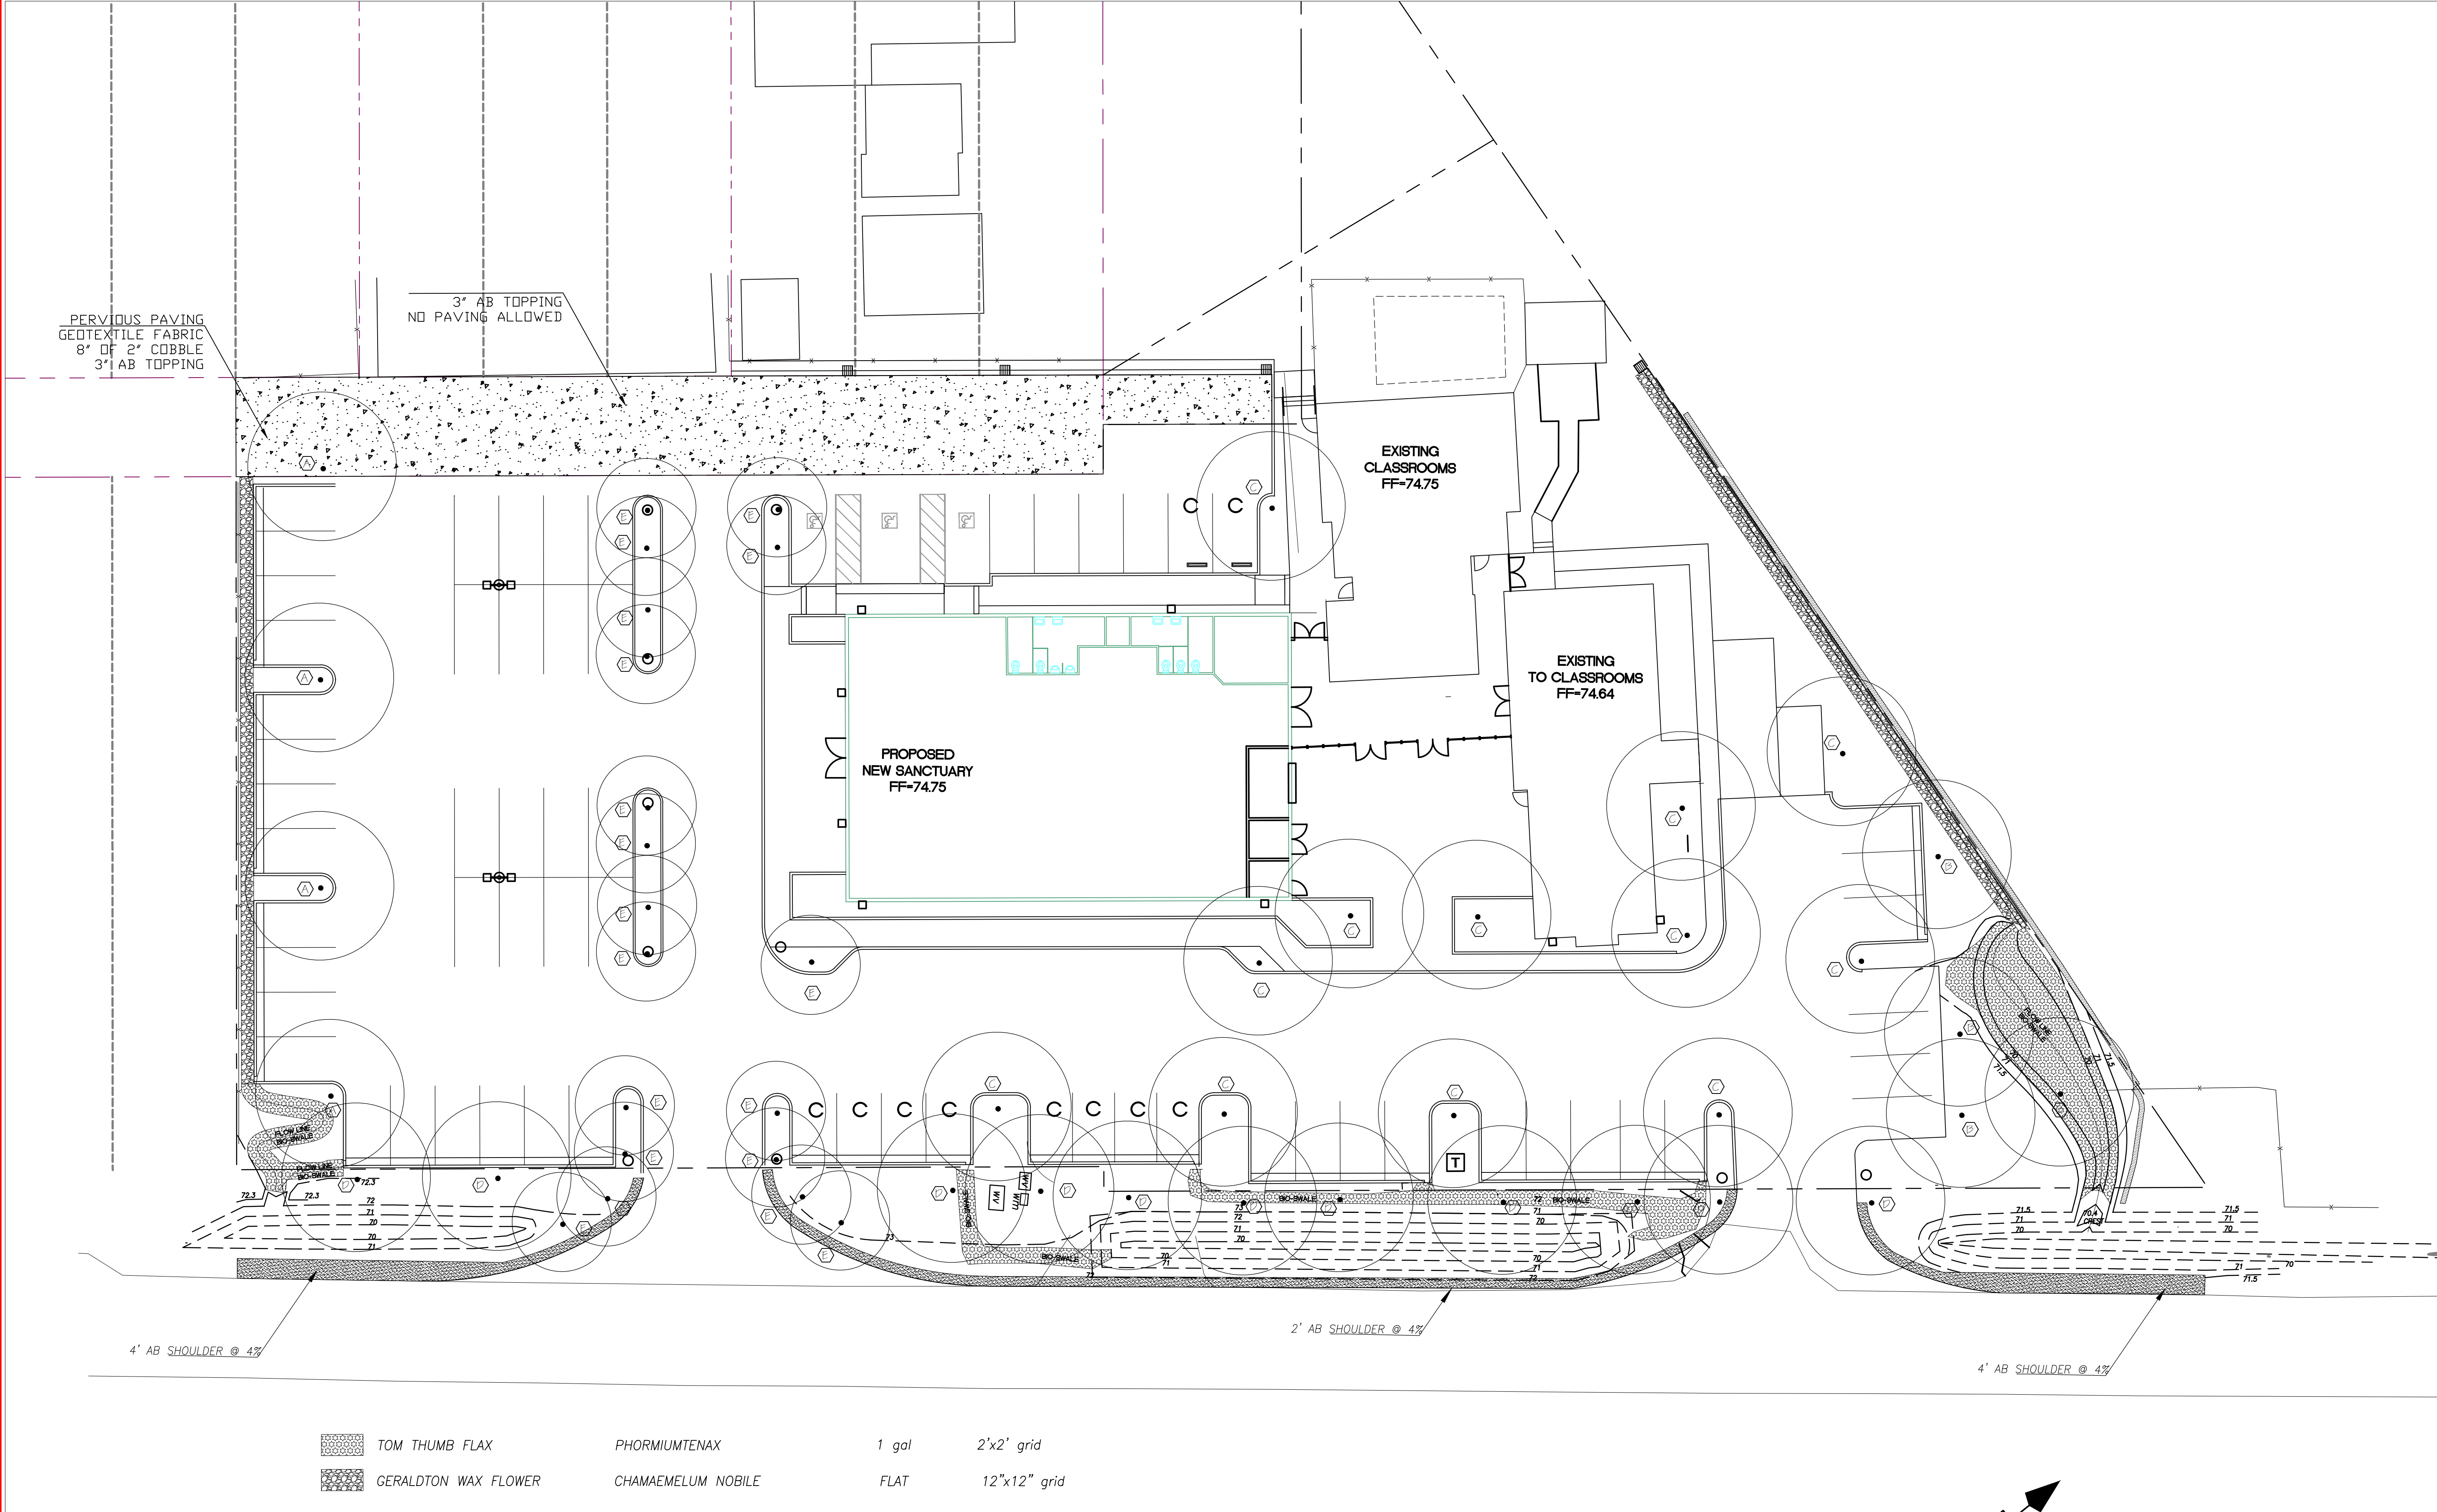


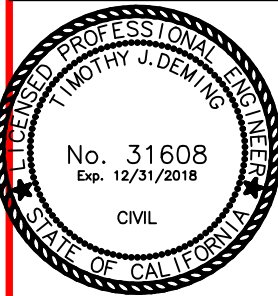

	TOM THUMB FLAX	PHORMIUMTENAX	1 gal	2'x2' grid
	GERALDTON WAX FLOWER	CHAMAEMELUM NOBILE	FLAT	12"x12" grid

TREES				
ID	COMMON NAME	BOTANICAL NAME	SIZE	TOTAL NUMBER
A	MAIDENHAIR - FAIRFIELD	GINKGO BILOBA (MALE) 'FAIRMONT'	15 gal	4
B	CHINESE PISTACHE	PISTACIA CHINESIS - KETH DAVEY	24" BOX	4
C	MORAINES ASH	FRAXINUS HOLOTRICHA	24" BOX	11
D	IDAHO LOCUST	ROBINIA AMBIGUA	15 gal	11
E	CHINESE FRINGE TREE	CHIONANTHUS RETUSUS	24" BOX	19

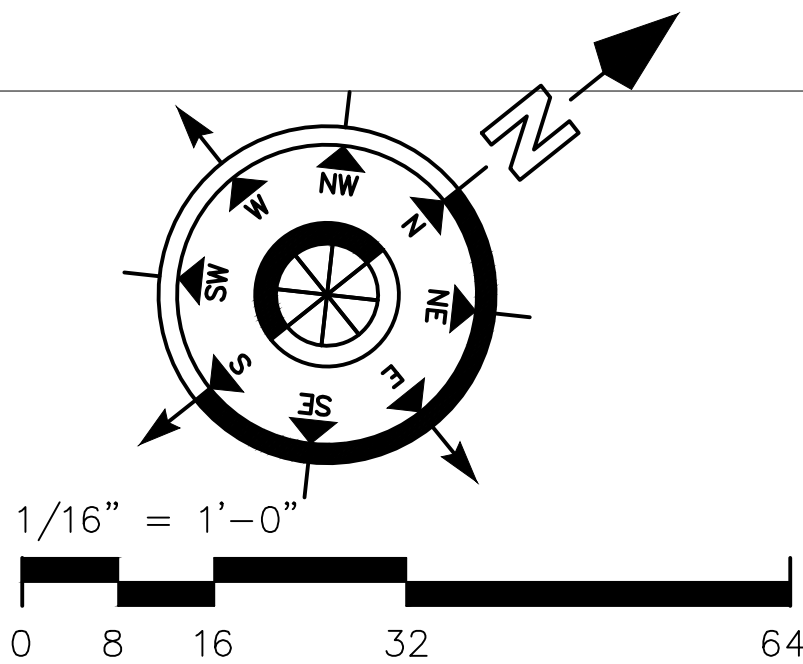

REVISIONS		
NO.	DATE	DESCRIPTION
1	3/20/2017	BIO SWALE
2	5/8/2017	PLANNING COMMENTS

PROJECT TITLE
CONDITIONAL USE PERMIT APPLICATION

ELMIRA BAPTIST CHURCH
6111 PACIFIC RAILROAD BLVD
ELMIRA, CALIFORNIA

DRAWING TITLE
LANDSCAPE PLAN

DATE
DRAWN BY: TJD
COMPUTER NO.
JOB NO. 2017-019

SHEET NO.
LS-1
of 1