


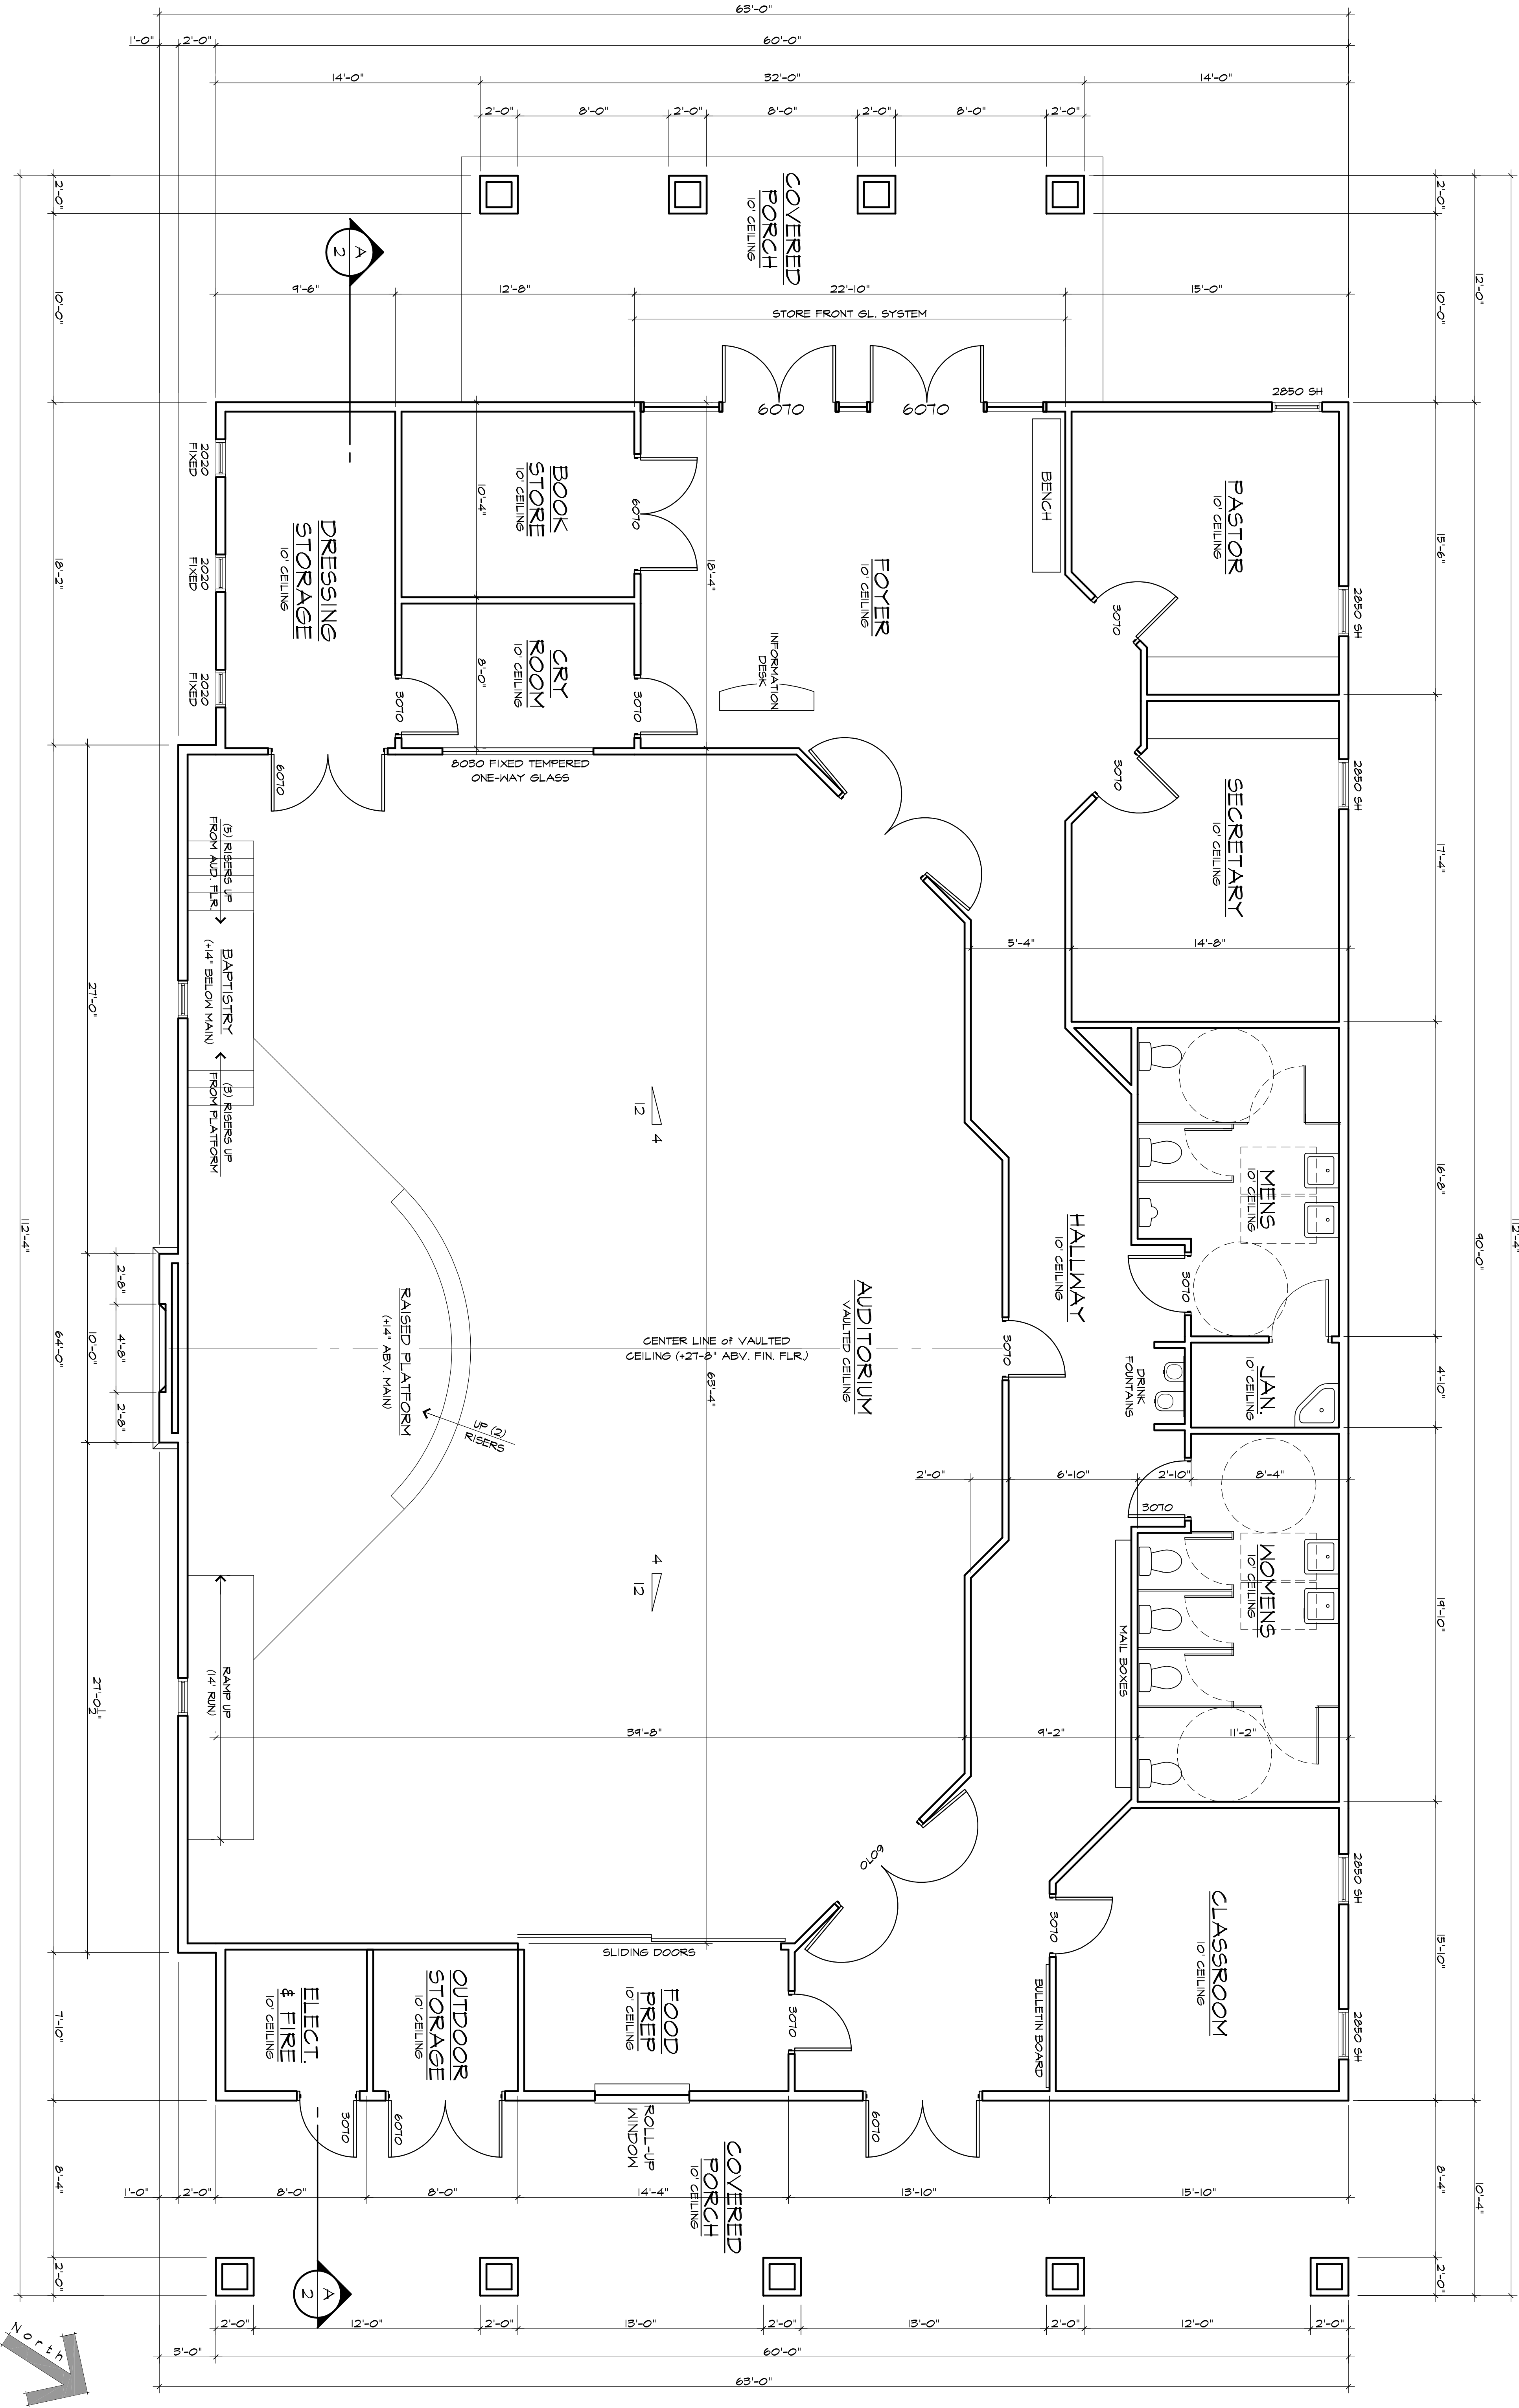

FLOOR PLAN

NEW SANCTUARY
for
ELMIRA BAPTIST CHURCH


6111 PACIFIC RAILROAD BLVD.
Elmira, California

Date
6-15-17

Sheet

1

of 3

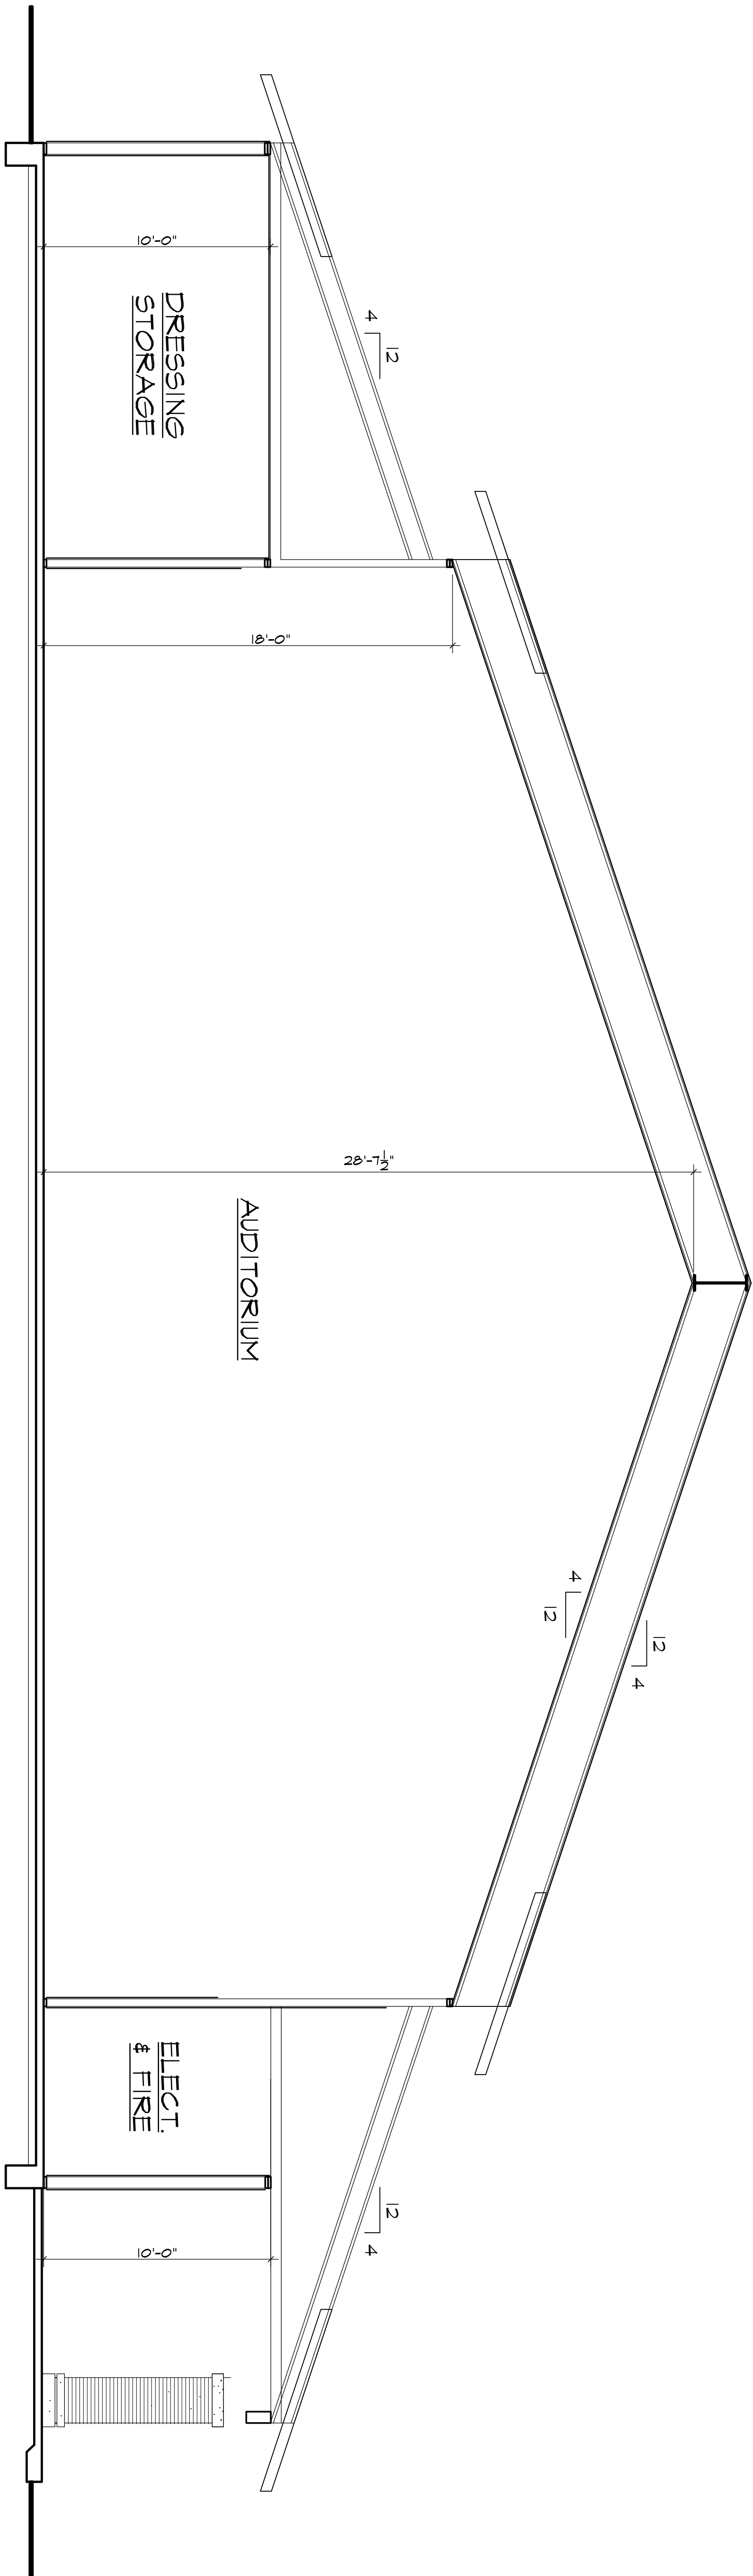

1/4" = 1'-0"

BUILDING SECTION A/2

