


VICINITY MAP

NOT TO SCALE

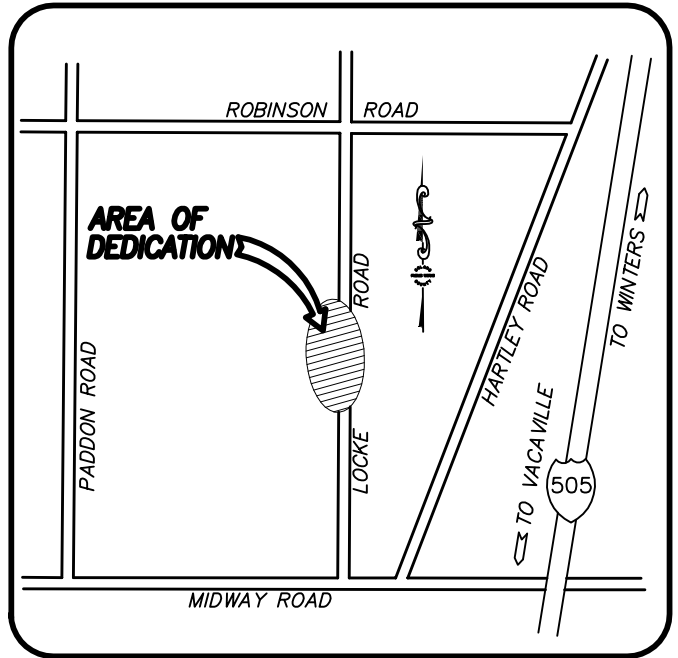


MS-17-03
PARCEL 'A'
4.79 AC± (NET)
5.00 AC± (GROSS)

PARCEL 'X'

(0.14 AC±)
10' WIDE RIGHT-OF-WAY
EASEMENT DEDICATION TO
SOLANO COUNTY FOR PUBLIC
ROADWAY & PUBLIC UTILITIES

MS-17-03
PARCEL 'B'
4.79 AC± (NET)
5.00 AC± (GROSS)

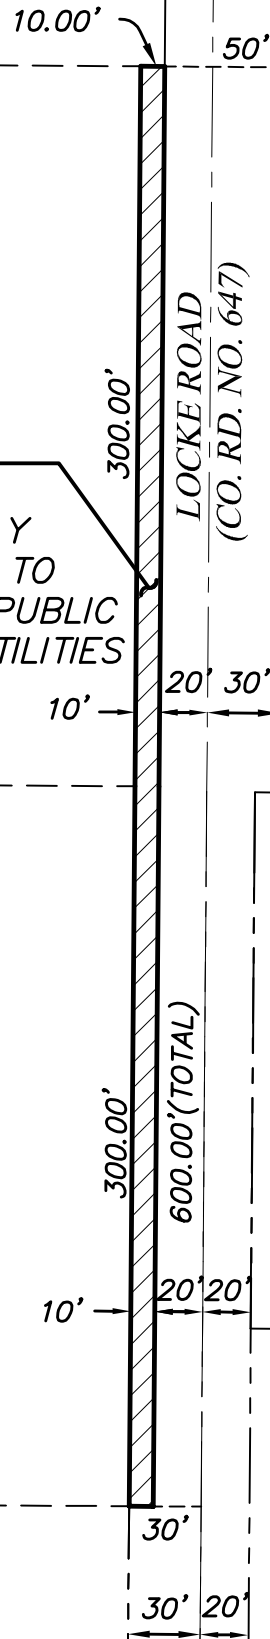

SCALE: 1"=80'

LEGEND

- EXISTING RIGHT OF WAY
- PROPERTY LINE
-  RIGHT OF WAY DEDICATION

SOLANO COUNTY
DEPARTMENT OF RESOURCE MANAGEMENT
PUBLIC WORKS ENGINEERING

675 TEXAS STREET, SUITE 5500
FAIRFIELD, CA 94533-6341
TEL: (707) 784-6060 FAX: (707) 784-2894

MS-17-03 FRY PARCEL MAP
10' WIDE RIGHT OF WAY EASEMENT FOR
PUBLIC ROADWAY AND PUBLIC UTILITIES
ALONG LOCKE ROAD
COUNTY OF SOLANO

FEBRUARY
2018

PAGE 1 OF 1