
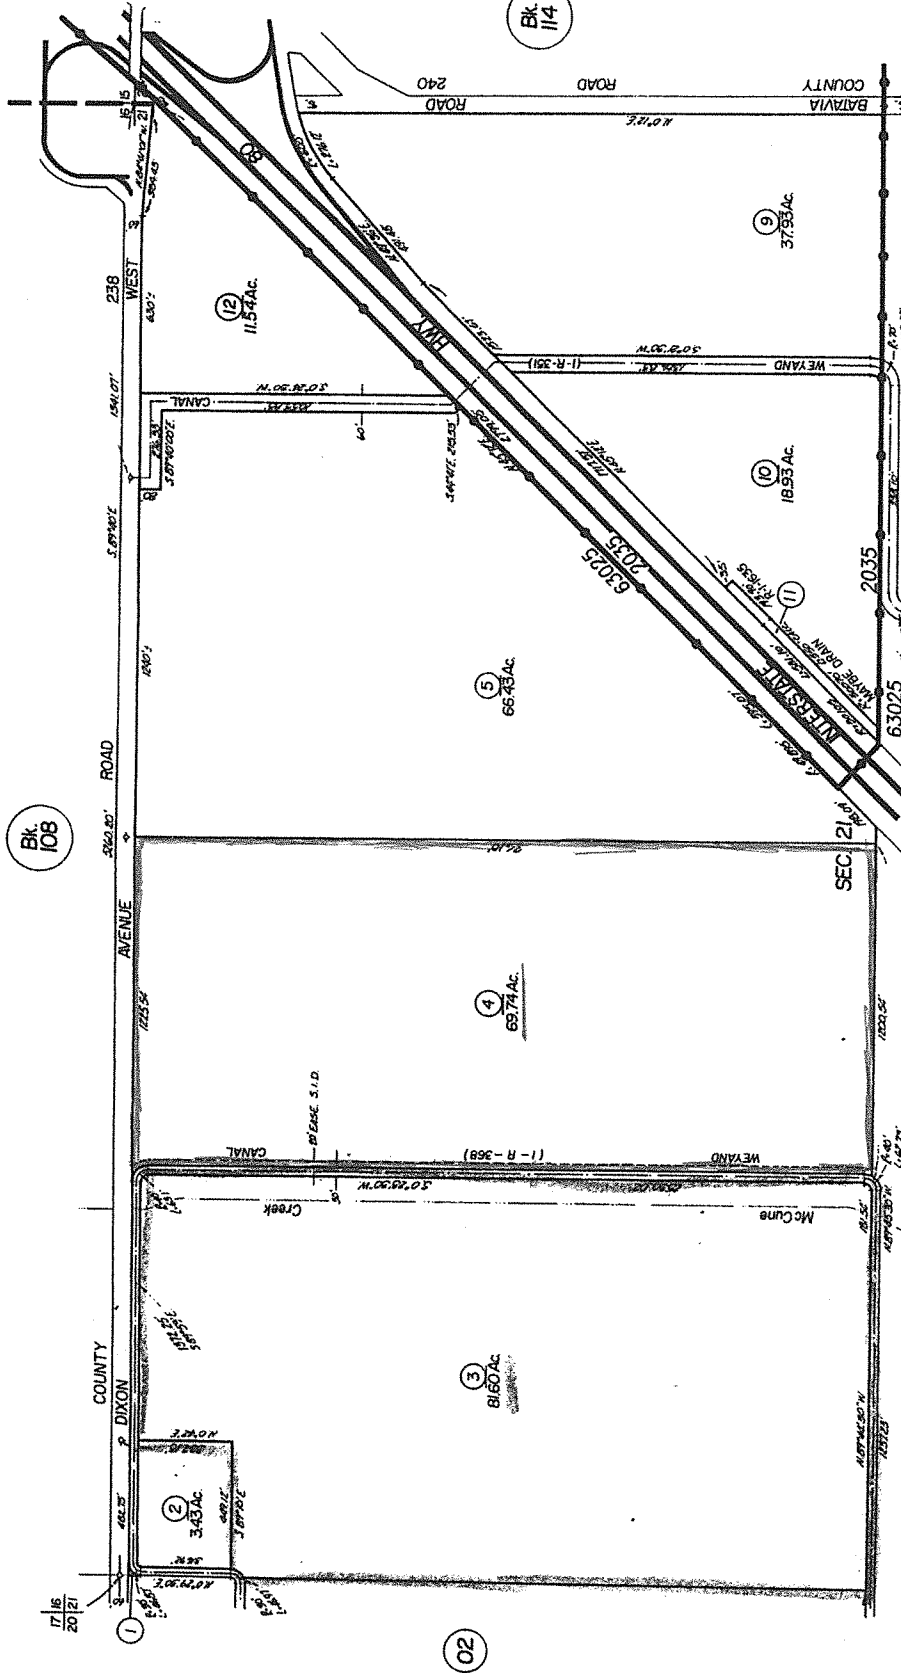


N. 1/2 SEC. 21, T.7N., R.1E., M.D.B. & M.

Tax Area Code
2035
63025

109-03

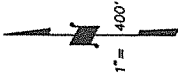

NOTE: This map is for assessment purposes only and is not for the intent of interpreting legal boundary rights, zoning regulations and/or legality of land division laws.

NOTE: Assessor's Block Numbers Shown in Ellipses
Assessor's Parcel Numbers Shown in Circles

CITY OF DIXON & VICINITY
Assessor's Map Bk. 109 Pg. 03
County of Solano, Calif.

9798

Copyright © - 1986, Solano County Assessor/Recorder, All rights Reserved


REVISION	DATE	BY
58E 97-006	10-04-96	DJ

FILE COPY
U-98-28-MR2
Salad Cosmo

S. 1/2 SEC. 21, T.7N., R.1E., M.D.B. & M.

Tax Area Code
63025

109-06

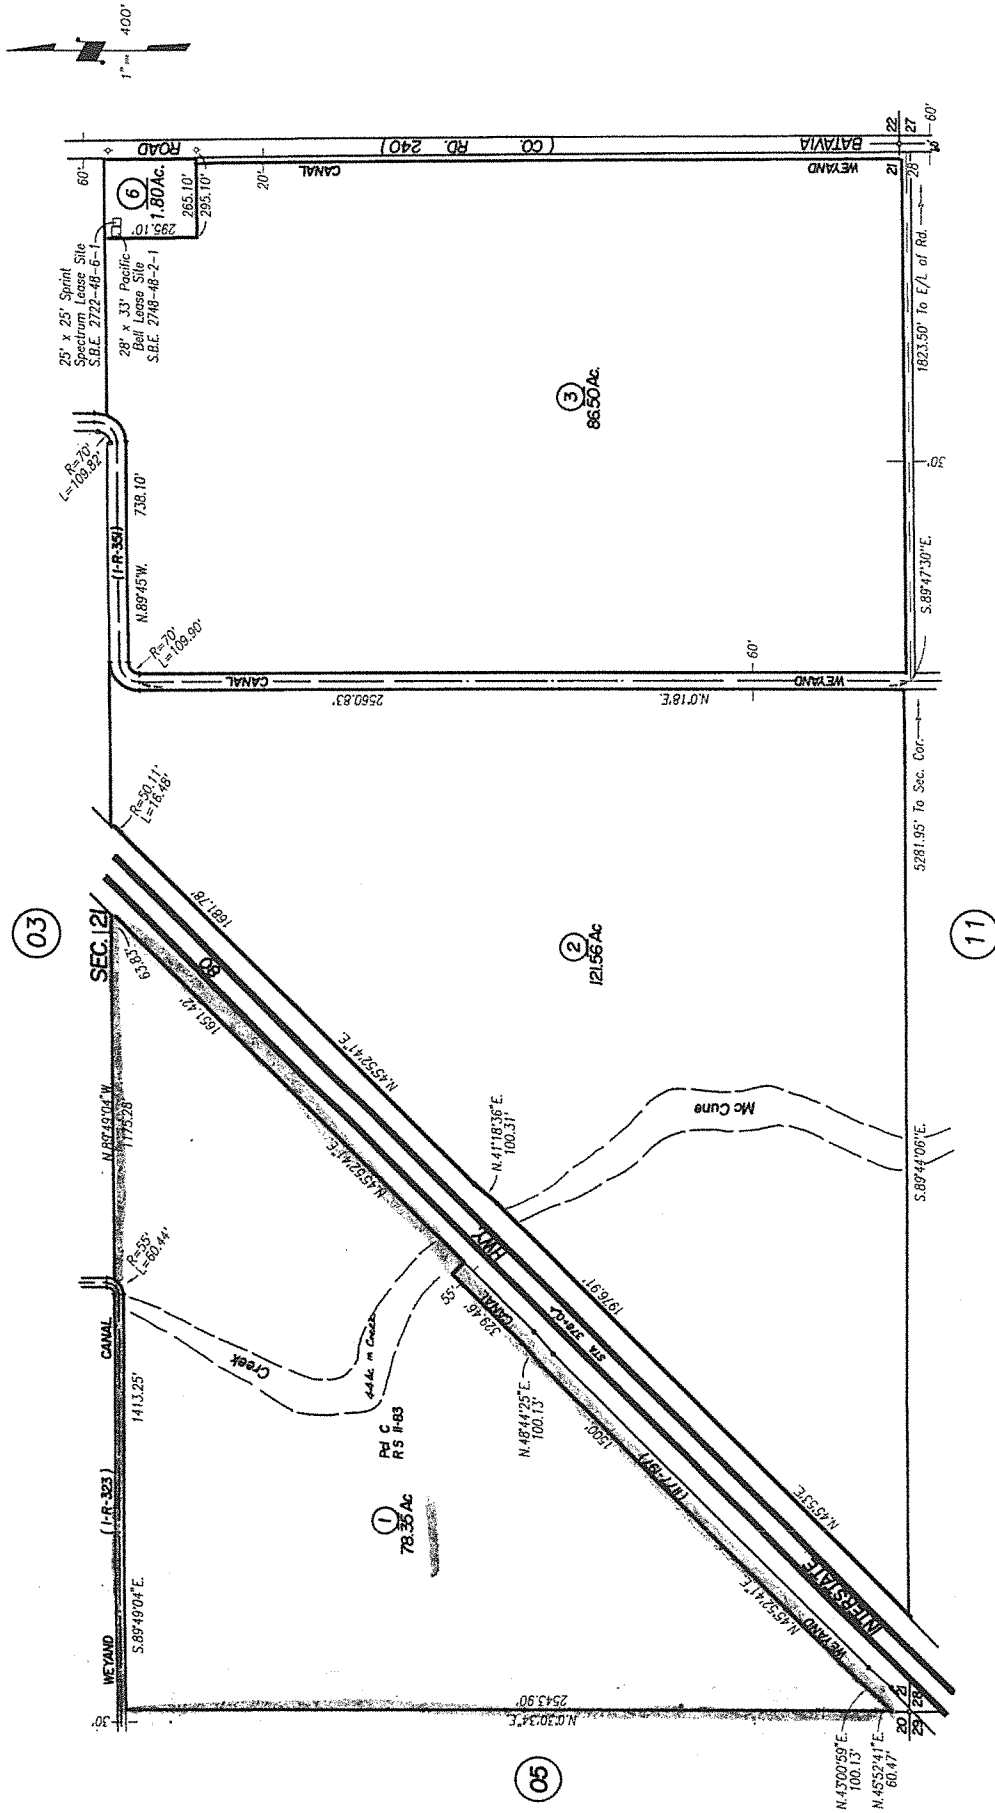

NOTE: This map is for assessment purposes only and is not for the intent of interpreting legal boundary rights, zoning regulations and/or legality of land division laws.

NOTE: Assessor's Block Numbers Shown in Ellipses
Assessor's Parcel Numbers Shown in Circles

REVISION	DATE	BY
SRE-PU (060-06)	6-28-00	PD
SRE-PU (060-06)	12-19-97	PD
UMP CORR (Add TAC)	12-6-96	PD
060-06 (06)	6-7-96	PD

Assessor's Map Bk. 109 Pg. 06
County of Solano, Calif.

01 02

Copyright ©

1996, Solano County Assessor/Recorder, All ri