

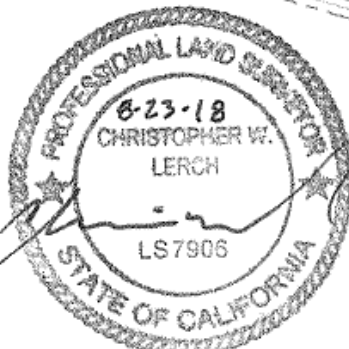


LINE	BEARING	LENGTH
L1	N50°32'22"E	69.27'
L2	N08°58'24"E	181.07'
L3	N05°41'27"E	171.43'
L4	N15°52'54"E	89.51'
L5	N04°02'00"W	125.89'
L6	N08°08'34"E	103.84'
L7	N08°12'54"E	128.44'
L8	N04°08'54"E	81.42'
L9	S0°34'54"W	204.66'
L10	S00°44'23"W	120.83'
L11	S59°01'59"W	37.26'
L12	S30°02'54"W	80.86'
L13	S02°14'00"E	142.50'
L14	S12°14'00"E	80.82'
L15	S28°42'54"W	48.01'
L16	S05°35'54"W	40.00'
L17	S03°08'54"W	40.00'
L18	S38°34'54"W	70.00'
L19	S05°13'41"W	61.88'
L20	N08°24'12"W	153.87'
L21	S02°27'54"W	71.85'

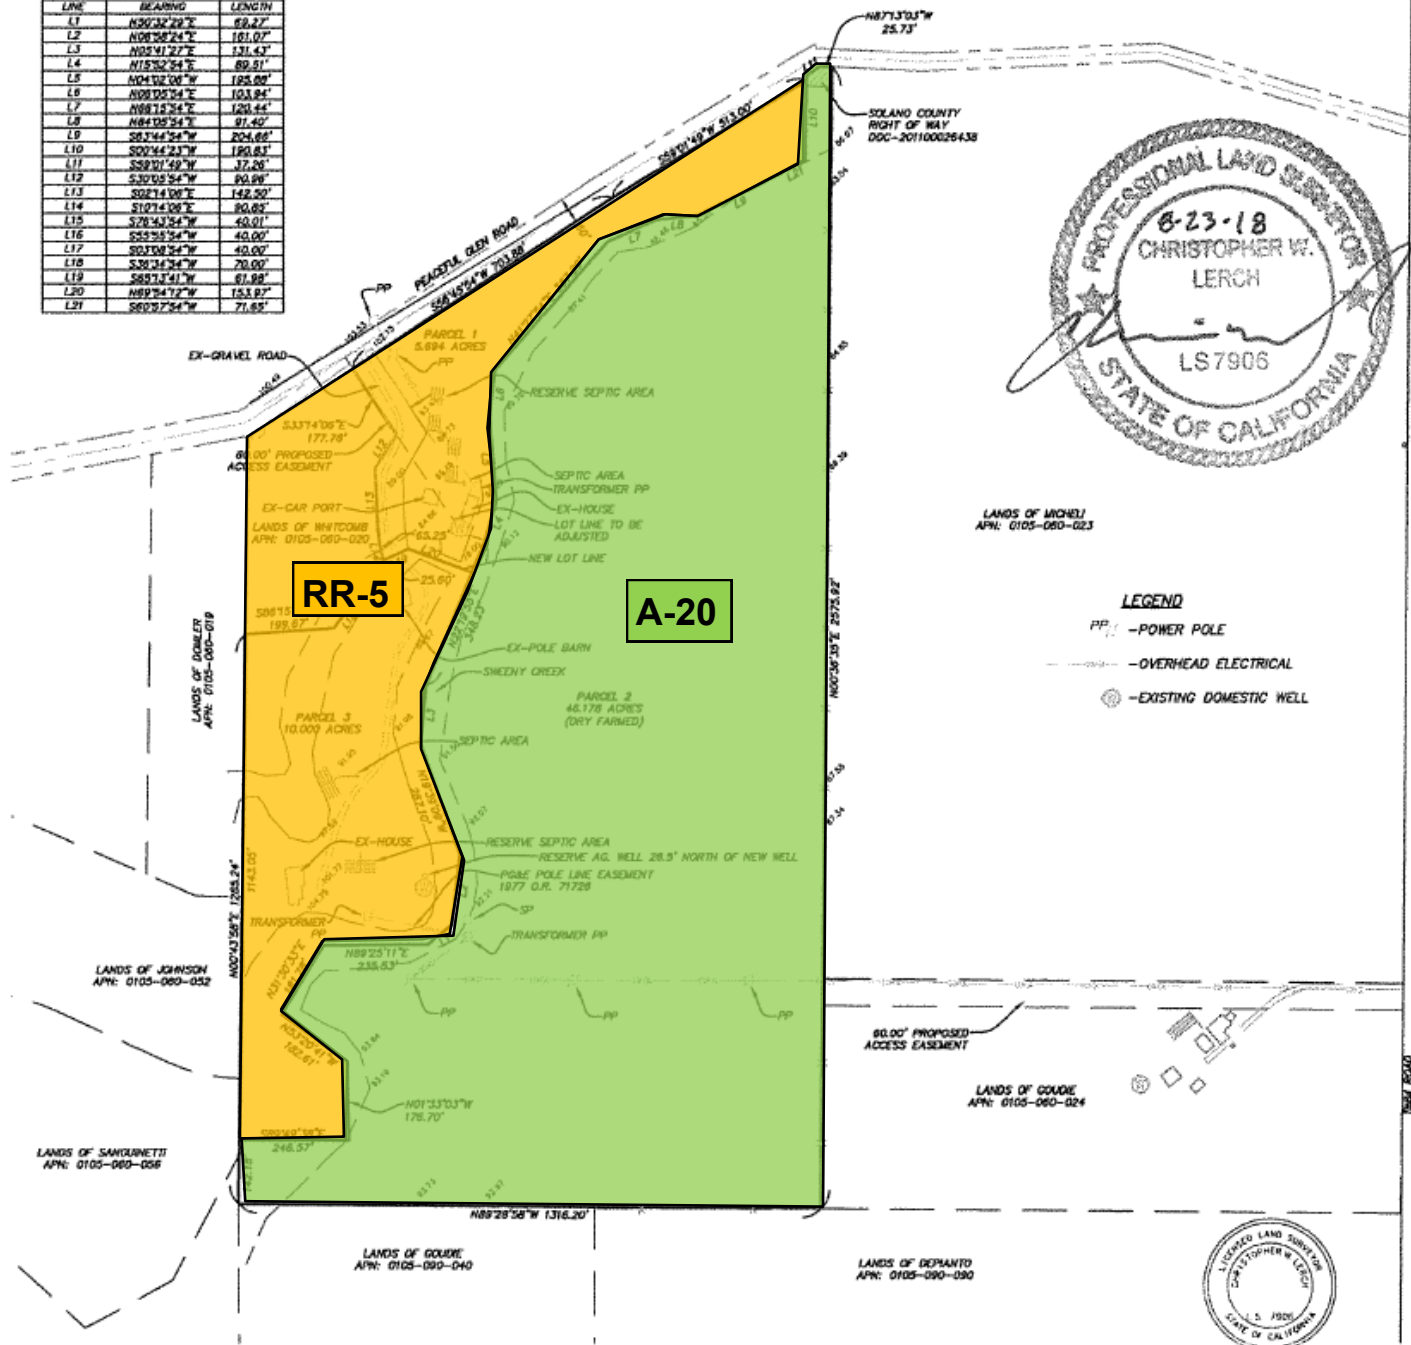

- LEGEND**
- PP - POWER POLE
 - OVERHEAD ELECTRICAL
 - EXISTING DOMESTIC WELL

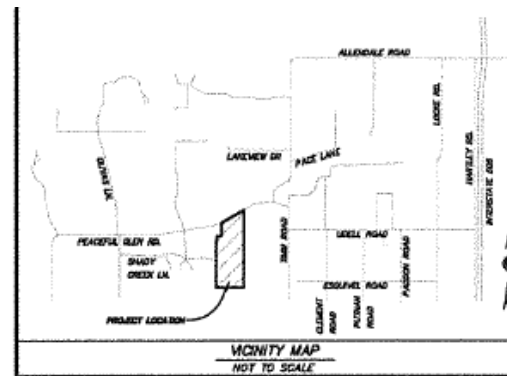


OWNER/SUBDIVIDER: GOUDIE ETAL
4420 & 4428 PEACEFUL GLEN ROAD
VACAVILLE, CA 95688
PHONE: (707) 448-3819

ENGINEER/SURVEYOR: LAUGENOUR AND MEIKLE
CIVIL ENGINEERS
808 COURT STREET
WOODLAND, CA 95695
PHONE: (530) 662-1755

ASSESSOR'S NUMBER: 0105-060-380 AND 400

EXISTING USE: RURAL HOMESITE & AGRICULTURE
PROPOSED USE: RURAL HOMESITE & AGRICULTURE
EXISTING ZONING: RR2.5 & A20
PROPOSED ZONING: RR2.5 & A20
SEWER SERVICE: EXISTING SEPTIC AND LEACH FIELD
DRAINAGE SERVICE: OVERLAND TO SOUTHEAST
WATER SERVICE: PRIVATE WELL
ELECTRIC SERVICE: PACIFIC GAS & ELECTRIC
GAS SERVICE: NONE
TELEPHONE SERVICE: AT&T
FLOOD ZONES: ZONE X, 06095C0181F
GROSS AREA: 61.872± ACRES

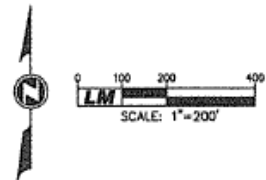

TENTATIVE PARCEL MAP FOR GOUDIE ETAL
BEING A PORTION OF SECTION 21 TOWNSHIP 7 NORTH, RANGE 1 WEST, MOUNT DIABLO BASE AND MERIDIAN UNINCORPORATED AREA OF, SOLANO COUNTY, CALIFORNIA

LM LAUGENOUR AND MEIKLE
CIVIL ENGINEERING • LAND SURVEYING • PLANNING
808 COURT STREET, WOODLAND, CALIFORNIA 95695 • PHONE: (530) 662-1755
P.O. BOX 512, WOODLAND, CALIFORNIA 95776 • FAX: (530) 662-4802

SHEET 1 OF 1 AUGUST 23, 2018

Exhibit A—Rezoning Map