





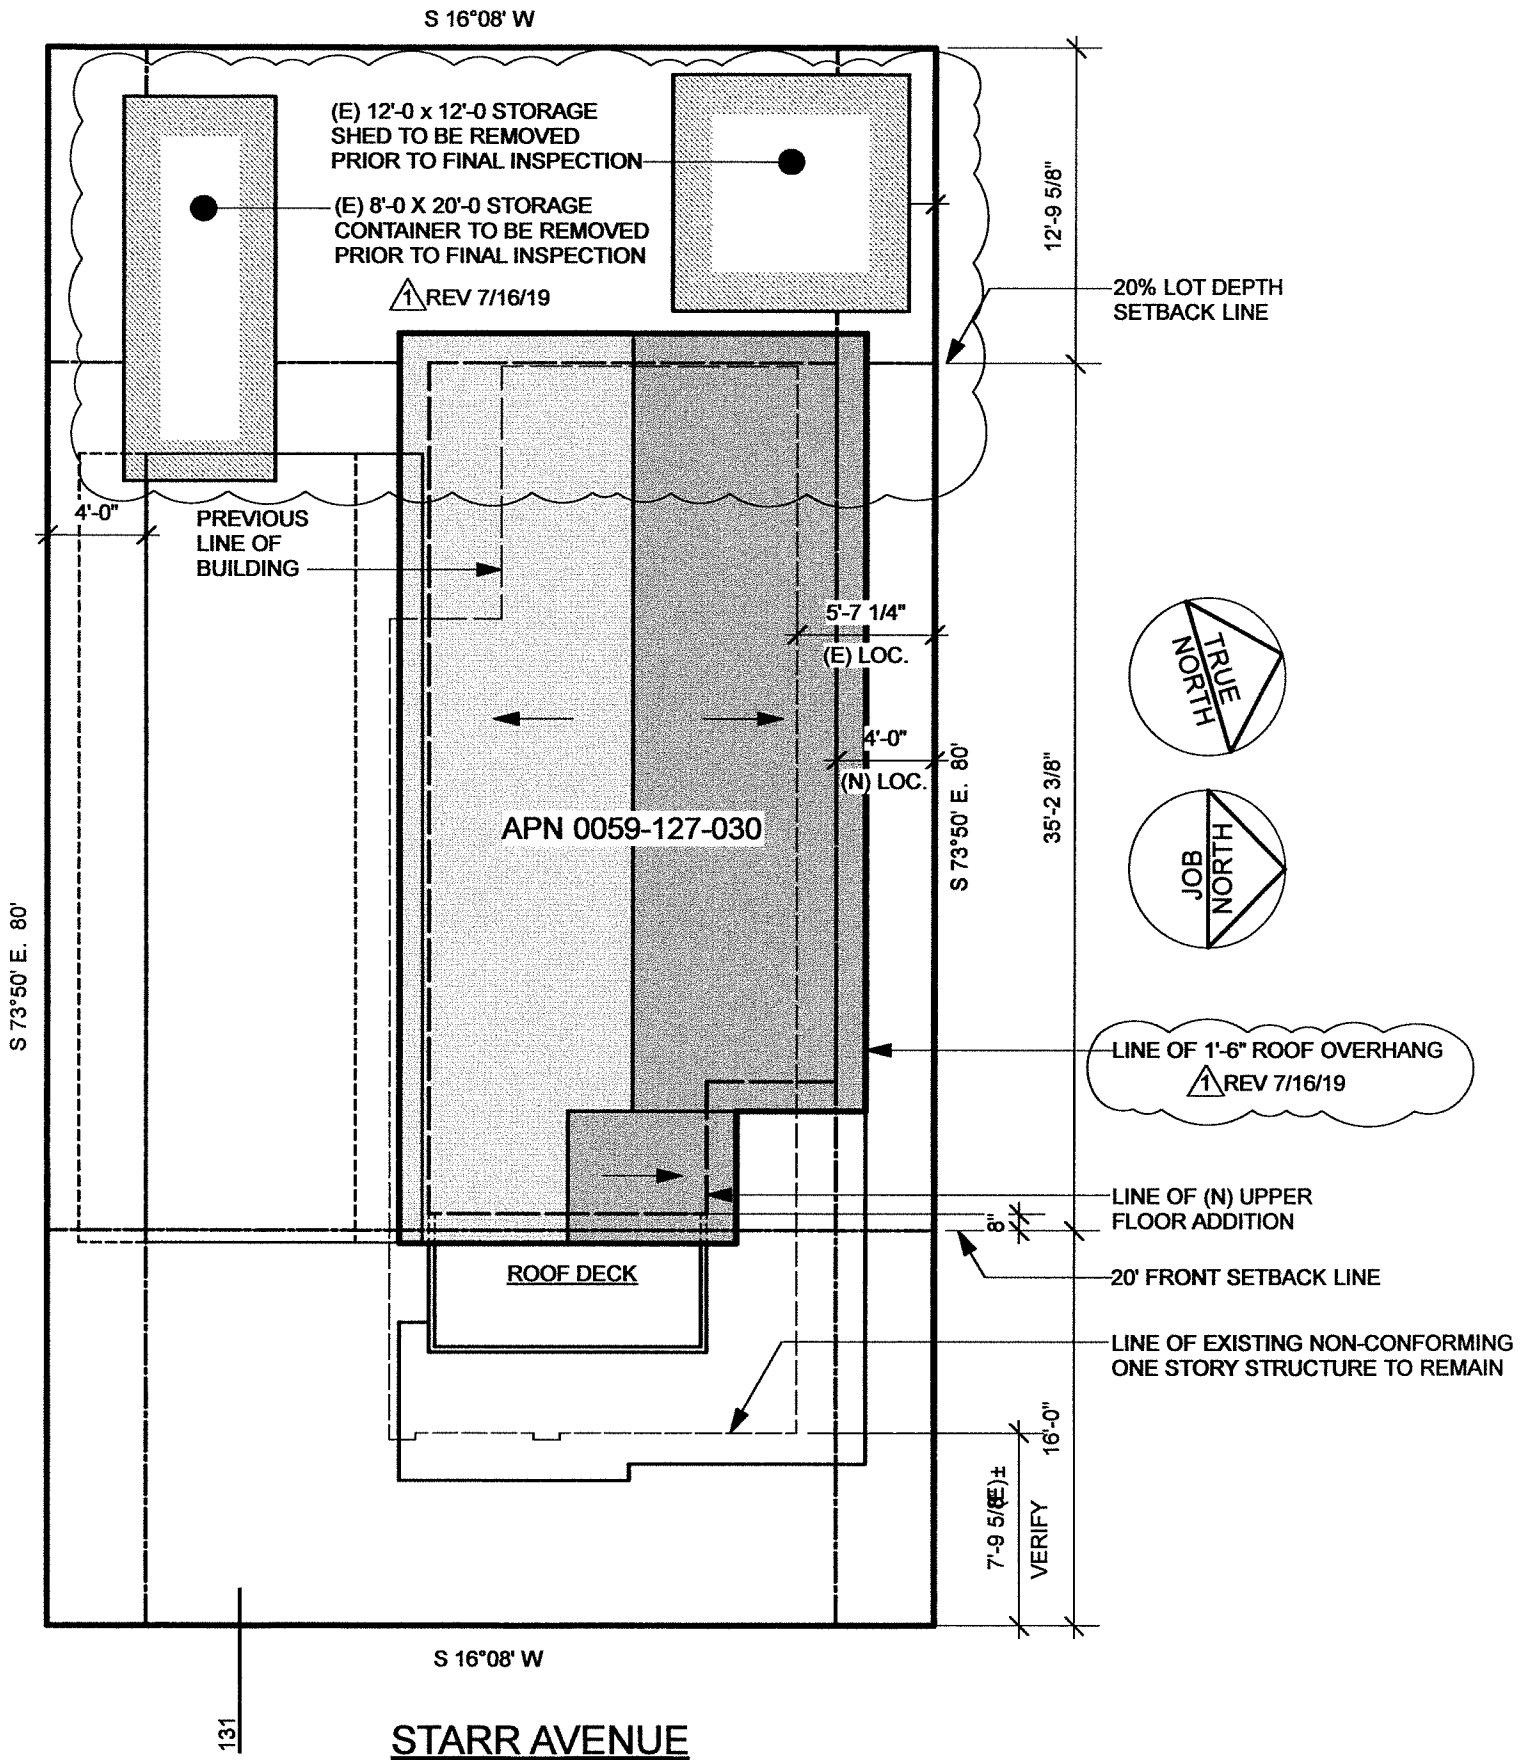

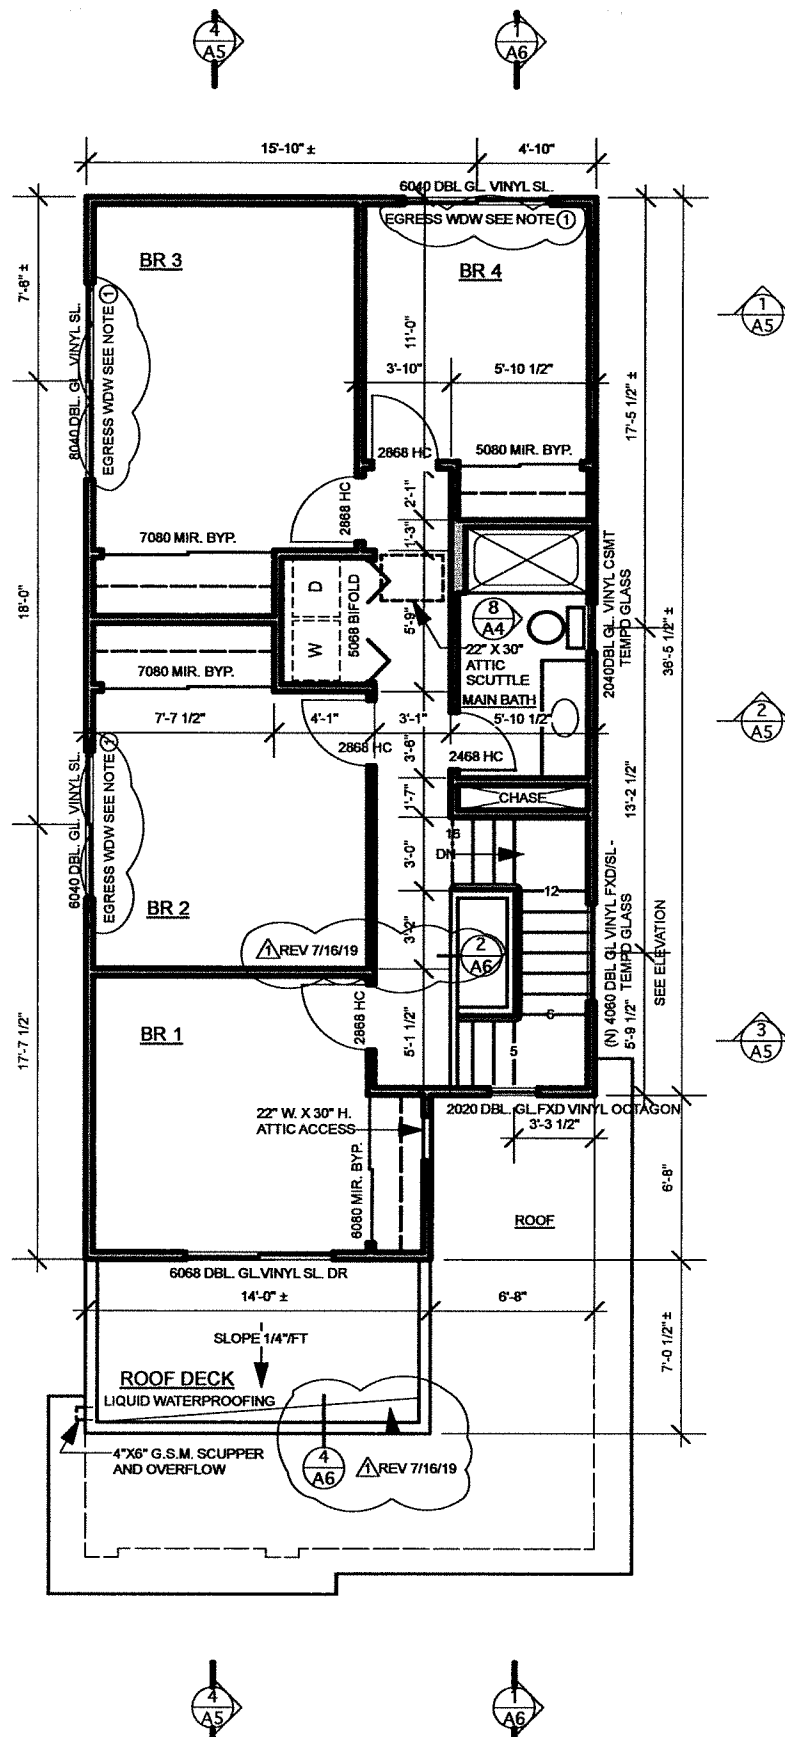

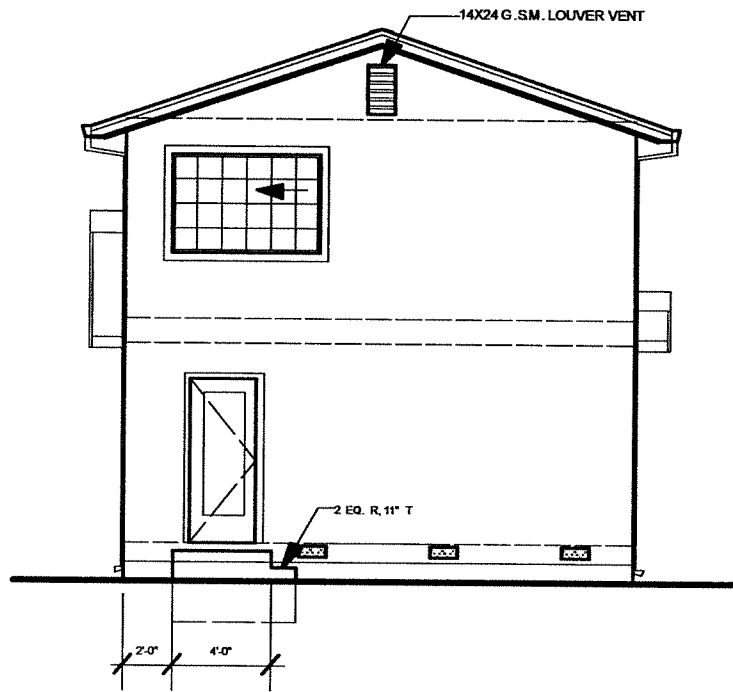

1 REAR ELEVATION
A5 1/4" = 1'

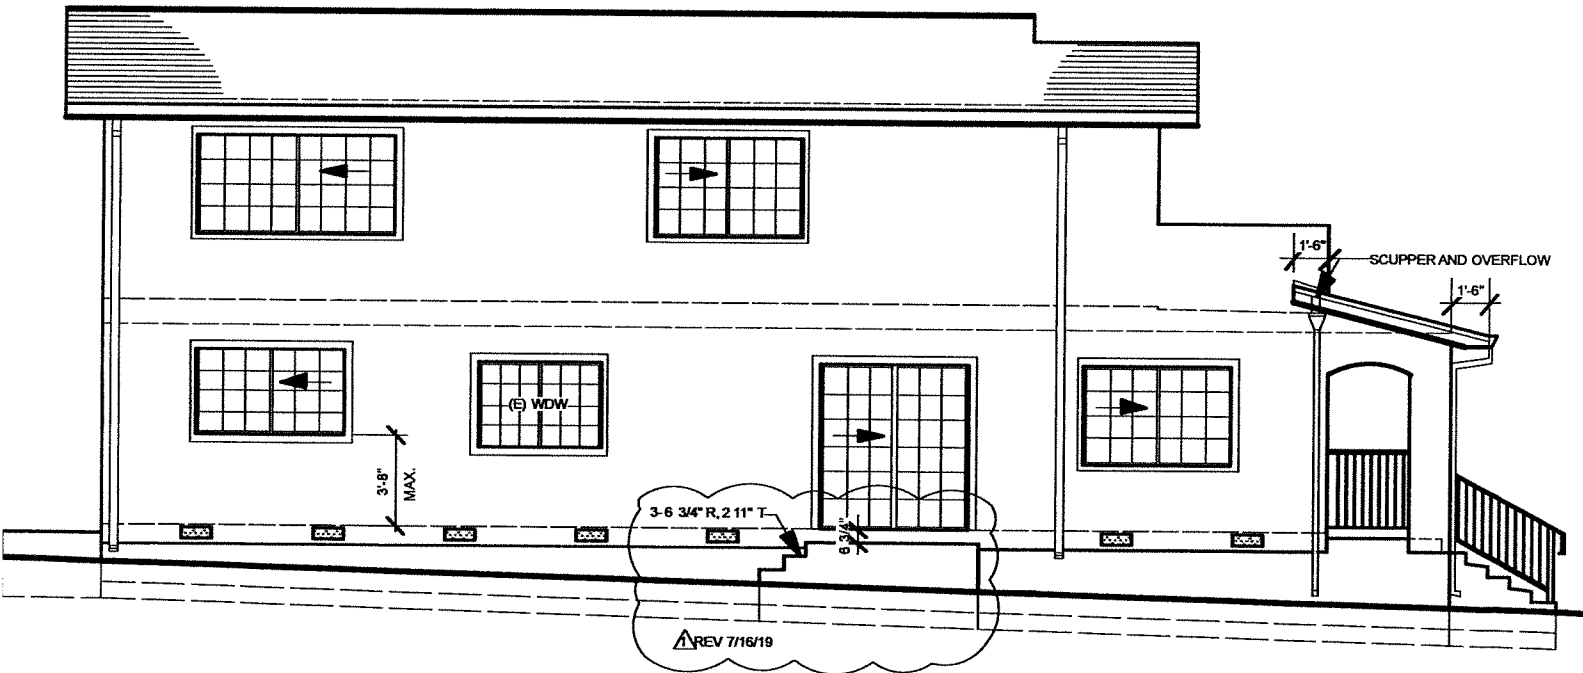

2 LEFT ELEVATION
A5 1/8" = 1'