


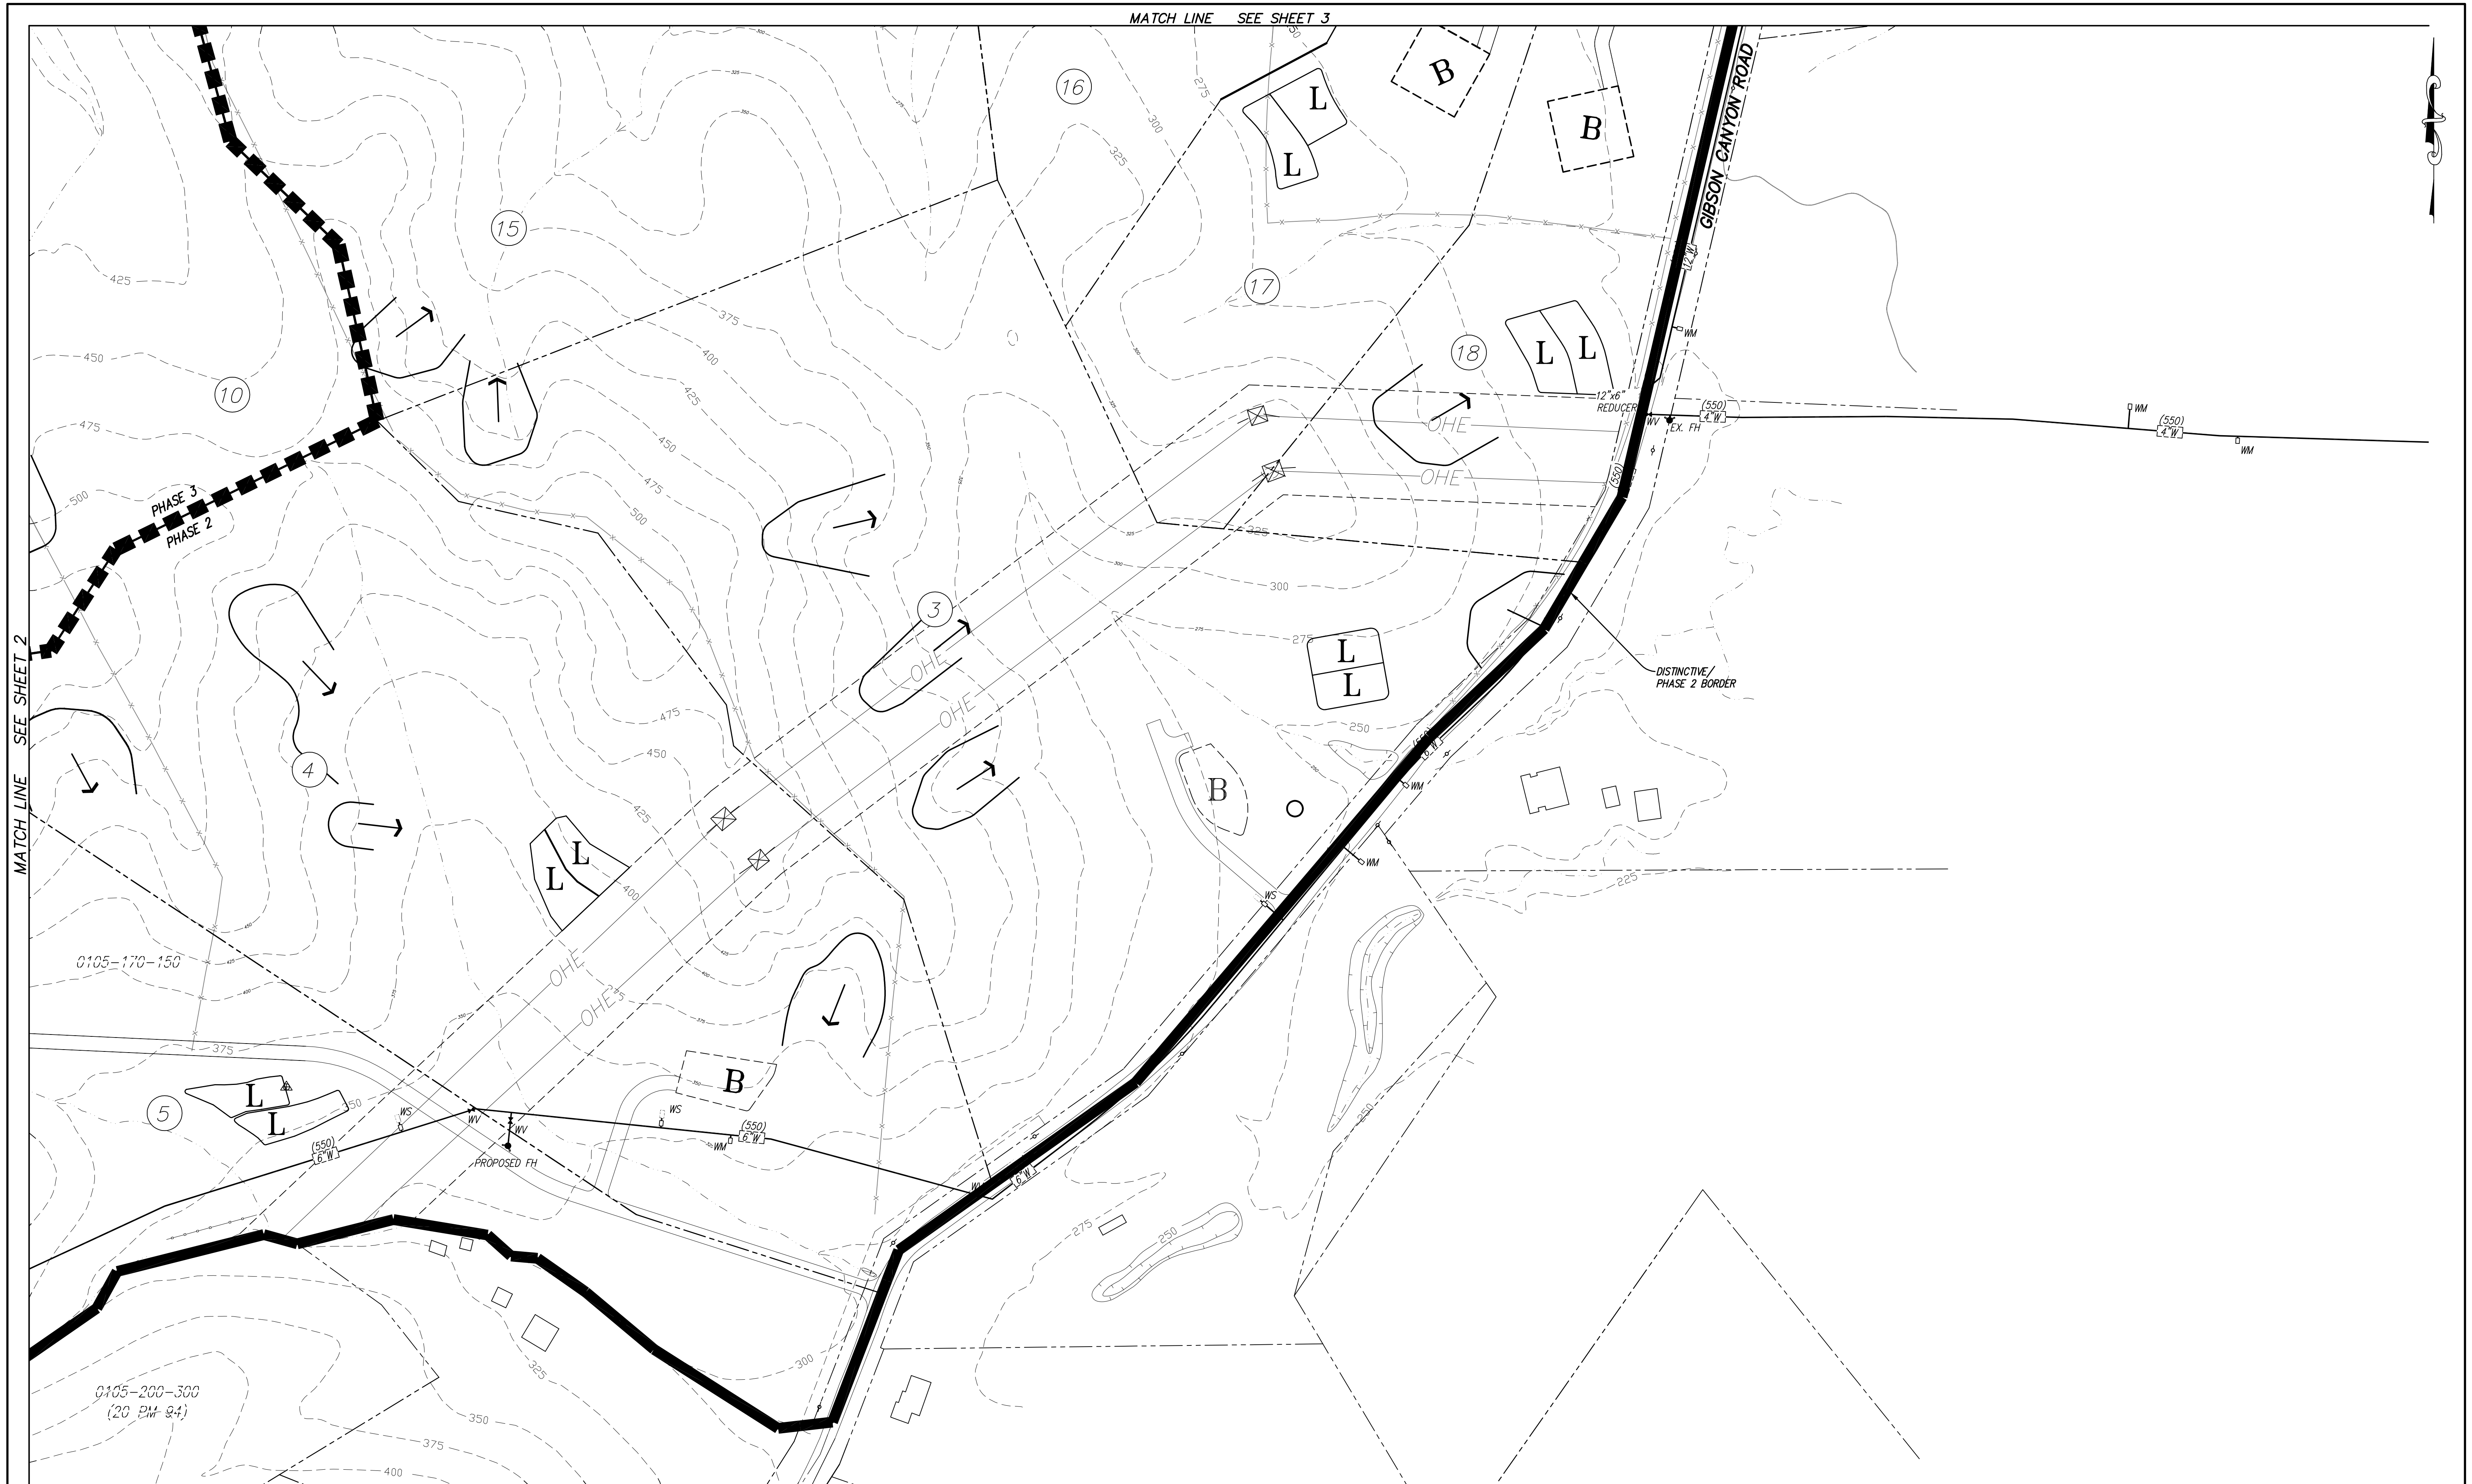

DESIGNED BY: <u>BDF</u>	GRAPHIC SCALE (IN FEET) 1 inch = 100 ft.			REV.	DATE	DESCRIPTION	BY	APPROVED	PROJECT:	LANDS OF MORGAN SOLANO COUNTY (S-18-02)	SHEET 4		
DRAFTED BY: <u>AJH/NRF</u>													SHEET TITLE:
CHECKED BY: <u>BDF</u>													
ISSUE DATE: <u>12/18/19</u>												SCALE: 1"=100'	DWG: 07-045